


画地原子一覧表

2011/10/28

S = 1 : 5 0 0

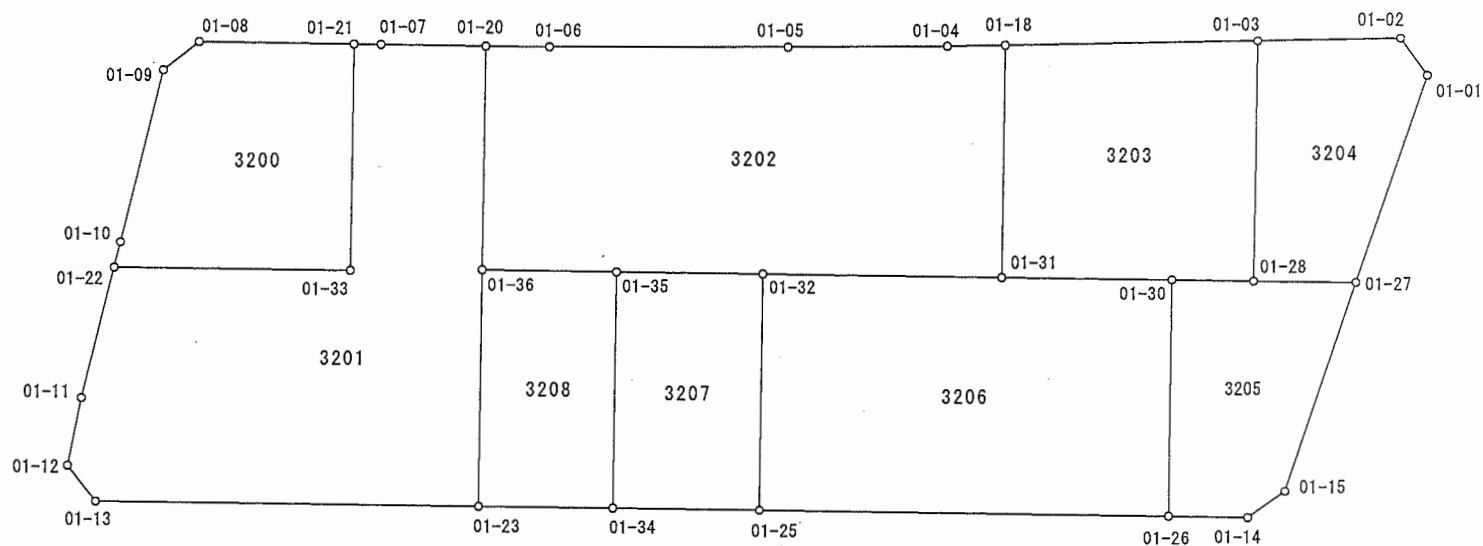

参考資料

※記載内容は換地処分当時のものです。 上尾市

* 震災前の成果より算出

参考資料

※記載内容は換地処分時のものです。 上尾市

面積（座標法）計算書

地番：3200

（世界測地系）

* 震災前の成果より算出

点 名	[1]	[2]	[3]	[4]	方 向 角	夾 角	距 離	[2]*[3]	[1]*[4]
	X(i)	Y(i)	X(i+1)-X(i-1)	Y(i+1)-Y(i-1)					
01-21	-5117.343	-17082.012	-12.495	-13.202	170-46-07	89-55-22	10.236	213439.739940	67559.162286
01-08	-5127.446	-17080.370	-12.127	3.861	132-22-07	141-36-00	3.003	207133.646990	-19797.069006
01-09	-5129.470	-17078.151	-2.790	13.997	93-43-16	141-21-09	11.803	47648.041290	-71797.191590
01-10	-5130.236	-17066.373	-0.882	13.501	93-51-06	180-07-50	1.727	15052.540986	-69263.316236
01-22	-5130.352	-17064.650	15.285	-0.795	350-42-52	76-51-46	15.605	-260833.175250	4078.629840
01-33	-5114.951	-17067.168	13.009	-17.362	260-50-45	90-07-53	15.035	-222026.788512	88805.779262
							倍 面 積	414.005444	-414.005444
							1/2面積	207.0027220	207.0027220
							面 積	207.00	207.00

※記載内容は換地処分当時のものです。 上尾市

(世界測地系)

* 震災前の成果より算出

点 名	[1]	[2]	[3]	[4]	方 向 角	夾 角	距 離	[2]*[3]	[1]*[4]
	X(i)	Y(i)	X(i+1)-X(i-1)	Y(i+1)-Y(i-1)					
01-20	-5108.762	-17083.389	-9.234	-13.572	170-55-24	90-09-50	6.935	157748.014026	69336.117864
01-07	-5115.610	-17082.295	-8.581	1.377	170-43-32	179-48-08	1.756	146583.173395	-7044.194970
01-21	-5117.343	-17082.012	0.659	15.127	80-50-45	90-07-13	15.035	-11257.045908	-77410.047561
01-33	-5114.951	-17067.168	-13.009	17.362	170-42-52	269-52-07	15.605	222026.788512	-88805.779262
01-22	-5130.352	-17064.650	-16.014	11.368	93-57-44	103-14-52	8.871	273273.305100	-58321.841536
01-11	-5130.965	-17055.800	-0.744	13.399	91-38-58	177-41-14	4.551	12689.515200	-68749.800035
01-12	-5131.096	-17051.251	2.113	6.529	41-25-25	129-46-27	2.993	-36029.293363	-33500.925784
01-13	-5128.852	-17049.271	27.222	-2.085	350-45-24	129-19-59	25.307	-464115.255162	10693.656420
01-23	-5103.874	-17053.336	22.476	-19.452	260-45-51	90-00-27	15.589	-383290.779936	99280.557048
01-36	-5106.376	-17068.723	-4.888	-30.053	260-45-34	179-59-43	14.859	83431.918024	153461.917928
							倍 面 積	1060.339888	-1060.339888
							1/2面積	530.1699440	530.1699440
							面 積	530.16	530.16

参考資料

※記載内容は換地処分当時のものです。 上尾市

面積（座標法）計算書

地番： 3202

（世界測地系）

* 震災前の成果より算出

点 名	[1]	[2]	[3]	[4]	方 向 角	夾 角	距 離	[2]*[3]	[1]*[4]
	X(i)	Y(i)	X(i+1)-X(i-1)	Y(i+1)-Y(i-1)					
01-18	-5075.019	-17089.423	-6.240	-14.474	169-05-12	88-22-22	3.824	106637.999520	73455.825006
01-04	-5078.774	-17088.699	-14.083	2.616	169-37-08	180-31-56	10.500	240660.148017	-13286.072784
01-05	-5089.102	-17086.807	-25.831	4.621	170-00-59	180-23-51	15.741	441369.311617	-23516.740342
01-06	-5104.605	-17084.078	-19.660	3.418	170-35-21	180-34-22	4.214	335872.973480	-17447.539890
01-20	-5108.762	-17083.389	-1.771	15.355	80-45-34	90-10-13	14.859	30254.681919	-78445.040510
01-36	-5106.376	-17068.723	11.140	13.243	350-46-02	90-00-28	8.869	-190145.574220	-67623.737368
01-35	-5097.622	-17070.146	18.292	-2.974	350-45-50	179-59-48	9.663	-312247.110632	15160.327828
01-32	-5088.084	-17071.697	25.088	-4.079	350-45-58	180-00-08	15.754	-428294.734336	20754.294636
01-31	-5072.534	-17074.225	13.065	-17.726	260-42-50	89-56-52	15.400	-223074.749625	89915.737684
							倍 面 積	1032.945740	-1032.945740
							1/2面積	516.4728700	516.4728700
							面 積	516.47	516.47

参考資料

※記載内容は換地処分当時のものです。 上尾市

面積（座標法）計算書

（世界測地系）

地番： 3203

* 震災前の成果より算出

点 名	[1]	[2]	[3]	[4]	方 向 角	夾 角	距 離	[2]*[3]	[1]*[4]
	X(i)	Y(i)	X(i+1)-X(i-1)	Y(i+1)-Y(i-1)					
01-03	-5058.667	-17092.602	-18.894	-12.537	168-59-54	88-11-10	16.658	322947.622188	63420.508179
01-18	-5075.019	-17089.423	-13.867	18.377	80-42-50	91-42-56	15.400	236979.028741	-93263.624163
01-31	-5072.534	-17074.225	13.574	13.401	350-47-42	90-04-52	11.234	-231765.530150	-67977.028134
01-30	-5061.445	-17076.022	16.409	-2.661	350-46-31	179-58-49	5.390	-280200.444998	13468.505145
01-28	-5056.125	-17076.886	2.778	-16.580	260-48-44	90-02-13	15.920	-47439.589308	83830.552500
							倍 面 積	521.086473	-521.086473
							1/2面積	260.5432365	260.5432365
							面 積	260.54	260.54

※記載内容は換地処分当時のものです。 上尾市

(世界測地系)

* 震災前の成果より算出

点 名	[1]	[2]	[3]	[4]	方 向 角	夾 角	距 離	[2]*[3]	[1]*[4]
	X(i)	Y(i)	X(i+1)-X(i-1)	Y(i+1)-Y(i-1)					
01-01	-5047.259	-17092.328	0.044	-16.441	223-51-18	125-05-32	3.008	-752.062432	82981.985219
01-02	-5049.428	-17094.412	-11.408	-0.274	168-54-56	125-03-38	9.415	195013.052096	1383.543272
01-03	-5058.667	-17092.602	-6.697	17.526	80-48-44	91-53-48	15.920	114469.155594	-88658.197842
01-28	-5056.125	-17076.886	9.195	14.631	350-44-15	89-55-31	6.741	-157021.966770	-73976.164875
01-27	-5049.472	-17077.971	8.866	-15.442	278-45-46	108-01-31	14.527	-151413.290886	77973.946624
							倍 面 積	294.887602	-294.887602
							1/2面積	147.4438010	147.4438010
							面 積	147.44	147.44

※記載内容は換地処分当時のものです。 上尾市

(世界測地系)

* 震災前の成果より算出

点 名	[1]	[2]	[3]	[4]	方 向 角	夾 角	距 離	[2]*[3]	[1]*[4]
	X(i)	Y(i)	X(i+1)-X(i-1)	Y(i+1)-Y(i-1)					
01-27	-5049.472	-17077.971	-4.462	-13.286	170-44-15	72-04-08	6.741	76201.906602	67087.284992
01-28	-5056.125	-17076.886	-11.973	1.949	170-46-31	180-02-16	5.390	204461.556078	-9854.387625
01-30	-5061.445	-17076.022	-2.810	16.254	80-44-13	89-57-42	15.593	47983.621820	-82268.727030
01-26	-5058.935	-17060.632	7.679	14.565	350-55-54	90-11-41	5.234	-131008.593128	-73683.388275
01-14	-5053.766	-17061.457	7.272	-2.968	314-27-37	143-31-43	3.003	-124070.915304	14999.577488
01-15	-5051.663	-17063.600	4.294	-16.514	278-40-07	144-12-30	14.537	-73271.098400	83423.162782
							倍 面 積	296.477668	-296.477668
							1/2面積	148.2388340	148.2388340
							面 積	148.23	148.23

※記載内容は換地処分当時のものです。 上尾市

(世界測地系)

* 震災前の成果より算出

点 名	[1]	[2]	[3]	[4]	方 向 角	夾 角	距 離	[2]*[3]	[1]*[4]
	X(i)	Y(i)	X(i+1)-X(i-1)	Y(i+1)-Y(i-1)					
01-30	-5061.445	-17076.022	-13.599	-13.593	170-47-42	90-03-29	11.234	232216.823178	68800.221885
01-31	-5072.534	-17074.225	-26.639	4.325	170-45-58	179-58-16	15.754	454840.279775	-21938.709550
01-32	-5088.084	-17071.697	-13.046	17.904	80-45-02	89-59-04	15.579	222717.359062	-91097.055936
01-25	-5085.580	-17056.321	29.149	11.065	350-48-34	90-03-32	26.991	-497174.700829	-56271.942700
01-26	-5058.935	-17060.632	24.135	-19.701	260-44-13	89-55-39	15.593	-411758.353320	99666.078435
							倍 面 積	841.407866	-841.407866
							1/2面積	420.7039330	420.7039330
							面 積	420.70	420.70

参考資料

※記載内容は換地処分当時のものです。 上尾市

面積（座標法）計算書

（世界測地系）

地番： 3207

* 震災前の成果より算出

点 名	[1]	[2]	[3]	[4]	方 向 角	夾 角	距 離	[2]*[3]	[1]*[4]
	X(i)	Y(i)	X(i+1)-X(i-1)	Y(i+1)-Y(i-1)					
01-32	-5088.084	-17071.697	-12.042	-13.825	170-45-50	90-00-48	9.663	205577.375274	70342.761300
01-35	-5097.622	-17070.146	-7.033	16.932	80-44-59	89-59-09	15.584	120054.336818	-86312.935704
01-34	-5095.117	-17054.765	12.042	13.825	350-44-01	89-59-02	9.663	-205373.480130	-70439.992525
01-25	-5085.580	-17056.321	7.033	-16.932	260-45-02	90-01-01	15.579	-119957.105593	86109.040560
							倍 面 積	301.126369	-301.126369
							1/2面積	150.5631845	150.5631845
							面 積	150.56	150.56

※記載内容は換地処分当時のものです。 上尾市

(世界測地系)

* 震災前の成果より算出

点 名	[1]	[2]	[3]	[4]	方 向 角	夹 角	距 離	[2]*[3]	[1]*[4]
	X(i)	Y(i)	X(i+1)-X(i-1)	Y(i+1)-Y(i-1)					
01-35	-5097.622	-17070.146	-11.259	-13.958	170-46-02	90-01-03	8.869	192192.773814	71152.607876
01-36	-5106.376	-17068.723	-6.252	16.810	80-45-51	89-59-49	15.589	106713.656196	-85838.180560
01-23	-5103.874	-17053.336	11.259	13.958	350-43-55	89-58-04	8.873	-192003.510024	-71239.873292
01-34	-5095.117	-17054.765	6.252	-16.810	260-44-59	90-01-04	15.584	-106626.390780	85648.916770
							倍 面 積	276.529206	-276.529206
							1/2面積	138.2646030	138.2646030
							面 積	138.26	138.26