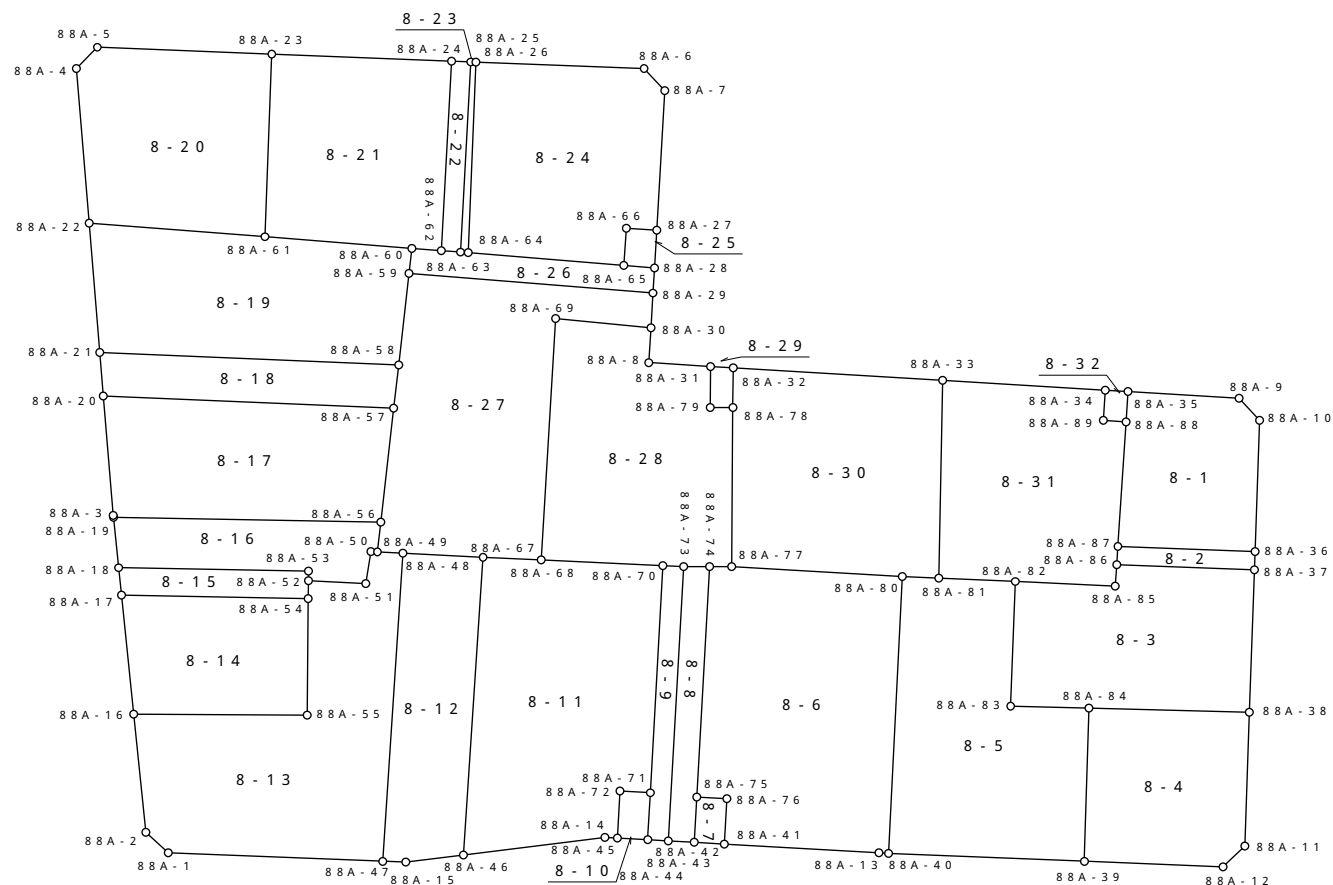


S = 1 : 500

**参考資料**

※記載内容は換地処分当時のものです。 上尾市

面積（座標法）計算書

地番 = 8-1
測点名

	[1] X(i)	[2] X(i+1)-X(i-1)	[3] Y(i)	[4] Y(i+1)-Y(i-1)	[2]*[3]	[1]*[4]	方向角	夾 角	距 離
88A-35	-3847.050	-6.102	-22651.403	4.590	138218.861106	-17657.959500	158-15-44	90-13-04	7.360
88A-9	-3853.887	-8.688	-22648.677	1.980	196771.705776	-7630.696260	201-57-02	136-18-42	1.996
88A-10	-3855.738	-5.270	-22649.423	-8.720	119362.459210	33622.035360	246-47-31	135-09-31	8.676
88A-36	-3859.157	4.930	-22657.397	-11.522	-111700.967210	44465.206954	336-58-35	89-48-56	9.072
88A-87	-3850.808	11.372	-22660.945	4.130	-257700.266540	-15903.837040	68-30-34	88-28-01	8.252
88A-88	-3847.785	3.758	-22653.267	9.542	-85130.977386	-36715.564470	68-28-48	180-01-46	2.004
合計				倍面積	-179.185044	179.185044			37.360
				面 積	89.59	89.59			

面積（座標法）計算書

地番 = 8-2
測点名

	[1] X(i)	[2] X(i+1)-X(i-1)	[3] Y(i)	[4] Y(i+1)-Y(i-1)	[2]*[3]	[1]*[4]	方向角	夾 角	距 離
88A-87	-3850.808	-7.903	-22660.945	4.675	179089.448335	-18002.527400	156-58-35	91-25-58	9.072
88A-36	-3859.157	-8.826	-22657.397	2.435	199974.185922	-9397.047295	246-48-05	90-10-30	1.211
88A-37	-3859.634	7.903	-22658.510	-4.675	-179070.204530	18043.788950	336-58-18	89-49-47	9.106
88A-86	-3851.254	8.826	-22662.072	-2.435	-200015.447472	9377.803490	68-24-33	88-33-45	1.212
合計				倍面積	-22.017745	22.017745			20.601
				面 積	11.00	11.00			

面積（座標法）計算書

地番 = 8-3
測点名

	[1] X(i)	[2] X(i+1)-X(i-1)	[3] Y(i)	[4] Y(i+1)-Y(i-1)	[2]*[3]	[1]*[4]	方向角	夾 角	距 離
88A-82	-3845.662	-2.879	-22665.932	10.134	65255.218228	-38971.938708	157-24-48	89-33-51	6.613
88A-85	-3851.768	-5.592	-22663.392	3.860	126733.688064	-14867.824480	68-43-28	268-41-20	1.417
88A-86	-3851.254	-7.866	-22662.072	4.882	178259.858352	-18801.822028	156-58-18	91-45-10	9.106
88A-37	-3859.634	-12.087	-22658.510	-5.088	273873.410370	19637.817792	246-48-08	90-10-10	9.411
88A-38	-3863.341	6.004	-22667.160	-12.927	-136093.628640	49941.409107	336-13-48	90-34-20	10.611
88A-84	-3853.630	14.452	-22671.437	-6.366	-327647.607524	24532.208580	336-13-14	180-00-34	5.181
88A-83	-3848.889	7.968	-22673.526	5.505	-180662.655168	-21188.133945	66-58-39	89-14-35	8.251
合計				倍面積	-281.716318	281.716318			50.590
				面 積	140.85	140.85			

面積（座標法）計算書

地番 = 8-4
測点名

	[1] X(i)	[2] X(i+1)-X(i-1)	[3] Y(i)	[4] Y(i+1)-Y(i-1)	[2]*[3]	[1]*[4]	方向角	夾 角	距 離
88A-84	-3853.630	-5.680	-22671.437	13.571	128773.762160	-52297.612730	156-13-48	90-19-21	10.611
88A-38	-3863.341	-13.210	-22667.160	-3.852	299433.183600	14881.589532	246-42-41	89-31-07	8.850
88A-11	-3866.840	-2.769	-22675.289	-9.998	62787.875241	38660.666320	291-20-05	135-22-36	2.007
88A-12	-3866.110	9.179	-22677.158	-5.442	-208153.633282	21039.370620	337-04-37	134-15-28	9.173
88A-39	-3857.661	12.480	-22680.731	5.721	-283055.522880	-22069.678581	66-33-09	90-31-28	10.131
合計				倍面積	-214.335161	214.335161			40.772
				面 積	107.16	107.16			

面積（座標法）計算書

地番 = 8-5
測点名

	[1] X(i)	[2] X(i+1)-X(i-1)	[3] Y(i)	[4] Y(i+1)-Y(i-1)	[2]*[3]	[1]*[4]	方向角	夾 角	距 離
88A-80	-3838.757	4.747	-22668.821	17.870	-107608.893287	-68598.587590	157-18-12	90-19-19	2.413
88A-81	-3840.983	-6.905	-22667.890	2.889	156521.780450	-11096.599887	157-17-33	180-00-39	5.072
88A-82	-3845.662	-7.906	-22665.932	-5.636	179196.858392	21674.151032	246-58-39	90-18-54	8.251
88A-83	-3848.889	-7.968	-22673.526	-5.505	180662.655168	21188.133945	156-13-14	270-45-25	5.181
88A-84	-3853.630	-8.772	-22671.437	-7.205	198873.845364	27765.404150	246-33-09	89-40-05	10.131
88A-39	-3857.661	7.900	-22680.731	-14.323	-179177.774900	55253.278503	337-08-39	89-24-30	12.948
88A-40	-3845.730	18.904	-22685.760	11.910	-428851.607040	-45802.644300	67-37-31	89-31-08	18.318
合計				倍面積	-383.135853	383.135853			62.314
				面 積	191.56	191.56			

面積（座標法）計算書

地番 = 8-6
測点名

	[1] X(i)	[2] X(i+1)-X(i-1)	[3] Y(i)	[4] Y(i+1)-Y(i-1)	[2]*[3]	[1]*[4]	方向角	夾 角	距 離
88A-74	-3826.942	4.398	-22673.645	14.772	-99718.690710	-56531.587224	154-37-40	93-21-47	1.461
88A-77	-3828.262	-11.815	-22673.019	4.824	267881.719485	-18467.535888	158-11-55	176-25-45	11.303
88A-80	-3838.757	-17.468	-22668.821	-12.741	395978.965228	48909.602937	247-37-31	90-34-24	18.318
88A-40	-3845.730	-6.381	-22685.760	-17.188	144757.834560	66100.407240	337-11-17	90-26-14	0.642
88A-13	-3845.138	10.097	-22686.009	-4.073	-229060.632873	15661.247074	338-05-04	179-06-13	10.245
88A-41	-3835.633	10.622	-22689.833	-1.036	-241011.406126	3973.715788	68-10-00	89-55-04	3.003
88A-76	-3834.516	2.973	-22687.045	2.042	-67448.584785	-7830.081672	338-06-10	270-03-50	2.000
88A-75	-3832.660	7.574	-22687.791	13.400	-171837.329034	-51357.644000	67-59-27	90-06-43	15.258
合計				倍面積	-458.124255	458.124255			62.230
				面 積	229.06	229.06			

面積（座標法）計算書

地番 = 8-7
測点名

	[1] X(i)	[2] X(i+1)-X(i-1)	[3] Y(i)	[4] Y(i+1)-Y(i-1)	[2]*[3]	[1]*[4]	方向角	夾 角	距 離
88A-75	-3832.660	-0.736	-22687.791	3.532	16698.214176	-13536.955120	158-06-10	89-59-48	2.000
88A-76	-3834.516	-2.973	-22687.045	-2.042	67448.584785	7830.081672	248-10-00	89-56-10	3.003
88A-41	-3835.633	0.736	-22689.833	-3.532	-16699.717088	13547.455756	338-07-26	90-02-34	1.997
88A-42	-3833.780	2.973	-22690.577	2.042	-67459.085421	-7828.578760	68-05-58	90-01-28	3.003
合計				倍面積	-12.003548	12.003548			10.003
				面 積	6.00	6.00			

面積（座標法）計算書

地番 = 8-8
測点名

	[1] X(i)	[2] X(i+1)-X(i-1)	[3] Y(i)	[4] Y(i+1)-Y(i-1)	[2]*[3]	[1]*[4]	方向角	夾 角	距 離
88A-73	-3825.401	5.260	-22674.365	17.567	-119267.159900	-67200.819367	154-57-24	93-03-35	1.701
88A-74	-3826.942	-7.259	-22673.645	-13.426	164587.989055	51380.523292	247-59-27	86-57-57	15.258
88A-75	-3832.660	-6.838	-22687.791	-16.932	155139.114858	64894.599120	248-05-58	179-53-29	3.003
88A-42	-3833.780	0.458	-22690.577	-3.421	-10392.284266	13115.361380	338-04-47	90-01-11	1.701
88A-43	-3832.202	8.379	-22691.212	16.212	-190129.665348	-62127.658824	68-00-59	90-03-48	18.168
合計				倍面積	-62.005601	62.005601			39.831
				面 積	31.00	31.00			

面積（座標法）計算書

地番 = 8-9
測点名

	[1] X(i)	[2] X(i+1)-X(i-1)	[3] Y(i)	[4] Y(i+1)-Y(i-1)	[2]*[3]	[1]*[4]	方向角	夾 角	距 離
88A-70	-3824.129	4.362	-22674.891	14.484	-98907.874542	-55388.684436	157-32-02	90-29-07	1.376
88A-73	-3825.401	-8.073	-22674.365	-16.321	183050.148645	62434.369721	248-00-59	89-31-03	18.168
88A-43	-3832.202	-5.527	-22691.212	-17.362	125414.328724	66534.691124	337-59-22	90-01-37	1.374
88A-44	-3830.928	2.439	-22691.727	2.363	-55345.122153	-9052.482864	67-57-44	90-01-38	3.105
88A-71	-3829.763	6.799	-22688.849	16.836	-154261.484351	-64477.889868	68-01-09	179-56-35	15.052
合計				倍面積	-50.003677	50.003677			39.075
				面 積	25.00	25.00			

面積（座標法）計算書

地番 = 8-10
測点名

	[1] X(i)	[2] X(i+1)-X(i-1)	[3] Y(i)	[4] Y(i+1)-Y(i-1)	[2]*[3]	[1]*[4]	方向角	夾 角	距 離
88A-72	-3827.908	-0.687	-22689.593	3.628	15587.750391	-13887.650224	158-08-43	89-48-26	1.999
88A-71	-3829.763	-3.020	-22688.849	-2.134	68520.323980	8172.714242	247-57-44	90-10-59	3.105
88A-44	-3830.928	0.687	-22691.727	-3.628	-15589.216449	13898.606784	337-57-13	90-00-31	1.998
88A-45	-3829.076	3.020	-22692.477	2.134	-68531.280540	-8171.248184	67-57-09	90-00-04	3.112
合計				倍面積	-12.422618	12.422618			10.214
				面 積	6.21	6.21			

面積（座標法）計算書

地番 = 8-11
測点名

	[1] X(i)	[2] X(i+1)-X(i-1)	[3] Y(i)	[4] Y(i+1)-Y(i-1)	[2]*[3]	[1]*[4]	方向角	夾 角	距 離
88A-67	-3813.135	3.659	-22679.458	19.841	-82984.136822	-75656.411535	157-26-35	91-07-24	3.845
88A-68	-3816.686	-10.994	-22677.983	4.567	249321.745102	-17430.804962	157-26-27	180-00-08	8.060
88A-70	-3824.129	-13.077	-22674.891	-10.866	296519.549607	41552.985714	248-01-09	89-25-18	15.052
88A-71	-3829.763	-3.779	-22688.849	-14.702	85741.160371	56305.175626	338-08-43	89-52-26	1.999
88A-72	-3827.908	0.687	-22689.593	-3.628	-15587.750391	13887.650224	247-57-09	270-11-34	3.112
88A-45	-3829.076	-0.394	-22692.477	-3.197	8940.835938	12241.555972	337-58-55	89-58-14	0.835
88A-14	-3828.302	8.731	-22692.790	-5.347	-198130.749490	20469.930794	327-40-50	190-18-05	9.416
88A-46	-3820.345	15.167	-22697.824	13.332	-344257.896608	-50932.839540	68-33-59	79-06-51	19.731
合計				倍面積	-437.242293	437.242293			62.050
				面 積	218.62	218.62			

面積（座標法）計算書

地番 = 8-12
測点名

	[1] X(i)	[2] X(i+1)-X(i-1)	[3] Y(i)	[4] Y(i+1)-Y(i-1)	[2]*[3]	[1]*[4]	方向角	夾 角	距 離
88A-48	-3808.212	2.556	-22681.468	21.015	-57973.832208	-80029.575180	157-47-25	90-43-43	5.318
88A-67	-3813.135	-12.133	-22679.458	-16.356	275169.863914	62367.636060	248-33-59	89-13-26	19.731
88A-46	-3820.345	-3.961	-22697.824	-20.421	89906.080864	78015.265245	327-41-12	100-52-47	3.844
88A-15	-3817.096	4.654	-22699.879	-2.649	-105645.236866	10111.487304	337-04-57	170-36-15	1.525
88A-47	-3815.691	8.884	-22700.473	18.411	-201671.002132	-70250.687001	68-31-08	88-33-49	20.424
合計				倍面積	-214.126428	214.126428			50.842
				面 積	107.06	107.06			

面積（座標法）計算書

地番 = 8-13
測点名

	[1] X(i)	[2] X(i+1)-X(i-1)	[3] Y(i)	[4] Y(i+1)-Y(i-1)	[2]*[3]	[1]*[4]	方向角	夾 角	距 離
88A-16	-3796.658	-6.343	-22698.684	11.553	143977.752612	-43862.789874	155-03-16	83-54-15	11.457
88A-55	-3807.046	-7.173	-22693.852	11.836	162783.000396	-45060.196456	65-20-38	269-42-38	7.707
88A-54	-3803.831	3.704	-22686.848	8.078	-84032.084992	-30727.346818	65-31-12	179-49-26	1.180
88A-52	-3803.342	-3.024	-22685.774	2.507	68601.780576	-9534.978394	157-48-32	87-42-40	3.794
88A-51	-3806.855	-2.910	-22684.341	3.501	66011.432310	-13327.799355	73-44-39	264-03-53	2.154
88A-50	-3806.252	0.192	-22682.273	2.234	-4354.996416	-8503.166968	158-00-24	95-44-15	0.443
88A-49	-3806.663	-1.960	-22682.107	0.805	44456.929720	-3064.363715	157-34-58	180-25-26	1.676
88A-48	-3808.212	-9.028	-22681.468	-18.366	204768.293104	69941.621592	248-31-08	89-03-50	20.424
88A-47	-3815.691	5.600	-22700.473	-24.534	-127122.648800	93614.162994	337-05-04	91-26-04	14.200
88A-1	-3802.612	14.988	-22706.002	-4.932	-340317.557976	18754.482384	17-21-58	139-43-06	2.000
88A-2	-3800.703	5.954	-22705.405	7.318	-135187.981370	-27813.544554	58-57-31	138-24-27	7.844
合計				倍面積	-416.080836	416.080836			72.879
				面 積	208.04	208.04			

面積（座標法）計算書

地番 = 8-14
測点名

	[1] X(i)	[2] X(i+1)-X(i-1)	[3] Y(i)	[4] Y(i+1)-Y(i-1)	[2]*[3]	[1]*[4]	方向角	夾 角	距 離
88A-17	-3792.566	-7.173	-22691.905	11.836	162769.034565	-44888.811176	155-49-27	83-03-34	12.348
88A-54	-3803.831	-14.480	-22686.848	-1.947	328505.559040	7406.058957	245-20-38	90-28-49	7.707
88A-55	-3807.046	7.173	-22693.852	-11.836	-162783.000396	45060.196456	335-03-16	90-17-22	11.457
88A-16	-3796.658	14.480	-22698.684	1.947	-328676.944320	-7392.093126	58-53-01	96-10-15	7.918
合計				倍面積	-185.351111	185.351111			39.430
				面 積	92.67	92.67			

面積（座標法）計算書

地番 = 8-15
測点名

	[1] X(i)	[2] X(i+1)-X(i-1)	[3] Y(i)	[4] Y(i+1)-Y(i-1)	[2]*[3]	[1]*[4]	方向角	夾 角	距 離
88A-18	-3791.622	-10.510	-22690.341	6.707	238475.483910	-25430.408754	155-49-09	83-03-59	12.556
88A-53	-3803.076	-11.720	-22685.198	4.567	265870.520560	-17368.648092	245-12-44	90-36-25	0.634
88A-52	-3803.342	-0.755	-22685.774	-1.650	17127.759370	6275.514300	245-31-12	179-41-32	1.180
88A-54	-3803.831	10.776	-22686.848	-6.131	-244473.474048	23321.287861	335-49-27	89-41-45	12.348
88A-17	-3792.566	12.209	-22691.905	-3.493	-277045.468145	13247.433038	58-53-08	96-56-19	1.827
合計				倍面積	-45.178353	45.178353			28.545
				面 積	22.58	22.58			

面積（座標法）計算書

地番 = 8-16
測点名

	[1] X(i)	[2] X(i+1)-X(i-1)	[3] Y(i)	[4] Y(i+1)-Y(i-1)	[2]*[3]	[1]*[4]	方向角	夾 角	距 離
88A-19	-3789.895	-14.405	-22687.481	10.101	326813.163805	-38281.729395	155-49-36	83-02-52	17.683
88A-56	-3806.027	-16.768	-22680.240	5.374	380302.264320	-20453.589098	251-11-18	84-38-18	1.972
88A-49	-3806.663	-0.225	-22682.107	-2.033	5103.474075	7738.945879	338-00-24	93-10-54	0.443
88A-50	-3806.252	-0.192	-22682.273	-2.234	4354.996416	8503.166968	253-44-39	264-15-45	2.154
88A-51	-3806.855	2.910	-22684.341	-3.501	-66011.432310	13327.799355	337-48-32	95-56-07	3.794
88A-52	-3803.342	3.779	-22685.774	-0.857	-85729.539946	3259.464094	65-12-44	92-35-48	0.634
88A-53	-3803.076	11.720	-22685.198	-4.567	-265870.520560	17368.648092	335-49-09	269-23-35	12.556
88A-18	-3791.622	13.181	-22690.341	-2.283	-299081.384721	8656.273026	58-52-28	96-56-41	3.341
合計				倍面積	-118.978921	118.978921			42.577
				面 積	59.48	59.48			

面積（座標法）計算書

地番 = 8-17
測点名

	[1] X(i)	[2] X(i+1)-X(i-1)	[3] Y(i)	[4] Y(i+1)-Y(i-1)	[2]*[3]	[1]*[4]	方向角	夾 角	距 離
88A-20	-3785.880	-13.766	-22680.503	14.312	312219.804298	-54183.514560	157-11-59	82-54-26	19.214
88A-57	-3803.593	-20.147	-22673.057	0.263	456794.079379	-1000.344959	251-16-51	85-55-08	7.584
88A-56	-3806.027	13.698	-22680.240	-14.424	-310673.927520	54898.133448	335-49-36	95-27-15	17.683
88A-19	-3789.895	16.200	-22687.481	-7.129	-367537.192200	27018.161455	58-44-11	97-05-25	0.131
88A-3	-3789.827	4.015	-22687.369	6.978	-91089.786535	-26445.412806	60-06-25	178-37-46	7.920
合計				倍面積	-287.022578	287.022578			52.532
				面 積	143.51	143.51			

面積（座標法）計算書

地番 = 8-18
測点名

	[1] X(i)	[2] X(i+1)-X(i-1)	[3] Y(i)	[4] Y(i+1)-Y(i-1)	[2]*[3]	[1]*[4]	方向角	夾 角	距 離
88A-21	-3784.436	-16.791	-22677.986	10.179	380786.062926	-38521.774044	157-12-32	82-56-54	19.779
88A-58	-3802.671	-19.157	-22670.324	4.929	434295.396868	-18743.365359	251-21-28	85-51-04	2.884
88A-57	-3803.593	16.791	-22673.057	-10.179	-380703.300087	38716.773147	337-11-59	94-09-29	19.214
88A-20	-3785.880	19.157	-22680.503	-4.929	-434490.395971	18660.602520	60-09-26	97-02-33	2.902
合計				倍面積	-112.236264	112.236264			44.779
				面 積	56.11	56.11			

面積（座標法）計算書

地番 = 8-19
測点名

	[1] X(i)	[2] X(i+1)-X(i-1)	[3] Y(i)	[4] Y(i+1)-Y(i-1)	[2]*[3]	[1]*[4]	方向角	夾 角	距 離
88A-22	-3780.167	-6.633	-22670.544	11.566	150373.718352	-43721.411522	159-16-46	80-52-49	11.656
88A-61	-3791.069	-20.014	-22666.420	7.569	453645.729880	-28694.601261	159-17-23	179-59-23	9.741
88A-60	-3800.181	-9.646	-22662.975	1.861	218607.056850	-7072.136841	251-22-12	87-55-11	1.672
88A-59	-3800.715	-2.490	-22664.559	-7.349	56434.751910	27931.454535	251-15-31	180-06-41	6.088
88A-58	-3802.671	16.279	-22670.324	-13.427	-369050.204396	51058.463517	337-12-32	94-02-59	19.779
88A-21	-3784.436	22.504	-22677.986	-0.220	-510345.396944	832.575920	60-09-35	97-02-57	8.579
合計				倍面積	-334.344348	334.344348			57.515
				面 積	167.17	167.17			

面積（座標法）計算書

地番 = 8-20
測点名

	[1] X(i)	[2] X(i+1)-X(i-1)	[3] Y(i)	[4] Y(i+1)-Y(i-1)	[2]*[3]	[1]*[4]	方向角	夾 角	距 離
88A-4	-3775.055	4.463	-22661.666	10.745	-101139.015358	-40562.965975	109-10-06	130-53-53	1.977
88A-5	-3775.704	-11.275	-22659.799	6.368	255489.233725	-24043.683072	157-02-36	132-07-30	11.540
88A-23	-3786.330	-15.365	-22655.298	-6.621	348098.653770	25069.290930	246-55-17	90-07-19	12.090
88A-61	-3791.069	6.163	-22666.420	-15.246	-139693.146460	57798.637974	339-16-46	87-38-31	11.656
88A-22	-3780.167	16.014	-22670.544	4.754	-363046.091616	-17970.913918	60-03-59	99-12-47	10.245
合計				倍面積	-290.365939	290.365939			47.508
				面 積	145.18	145.18			

面積（座標法）計算書

地番 = 8-21
測点名

	[1] X(i)	[2] X(i+1)-X(i-1)	[3] Y(i)	[4] Y(i+1)-Y(i-1)	[2]*[3]	[1]*[4]	方向角	夾 角	距 離
88A-23	-3786.330	-6.223	-22655.298	15.755	140983.919454	-59653.629150	157-05-21	89-49-56	11.901
88A-24	-3797.292	-15.677	-22650.665	-6.987	355094.475205	26531.679204	247-54-52	89-10-29	12.540
88A-62	-3802.007	-2.889	-22662.285	-12.310	65471.341365	46802.706170	339-17-59	88-36-53	1.952
88A-60	-3800.181	10.938	-22662.975	-4.135	-247887.620550	15713.748435	339-17-23	180-00-36	9.741
88A-61	-3791.069	13.851	-22666.420	7.677	-313952.583420	-29104.036713	66-55-17	92-22-06	12.090
合計				倍面積	-290.467946	290.467946			48.224
				面 積	145.23	145.23			

面積（座標法）計算書

地番 = 8-22
測点名

	[1] X(i)	[2] X(i+1)-X(i-1)	[3] Y(i)	[4] Y(i+1)-Y(i-1)	[2]*[3]	[1]*[4]	方向角	夾 角	距 離
88A-24	-3797.292	3.544	-22650.665	12.114	-80273.956760	-46000.395288	157-07-37	90-47-15	1.271
88A-25	-3798.463	-5.913	-22650.171	-11.166	133930.461123	42413.637858	247-52-08	89-15-29	12.587
88A-63	-3803.205	-3.544	-22661.831	-12.114	80313.529064	46072.025370	339-14-42	88-37-26	1.281
88A-62	-3802.007	5.913	-22662.285	11.166	-134002.091205	-42453.210162	67-54-52	91-19-50	12.540
合計				倍面積	-32.057778	32.057778			27.679
				面 積	16.02	16.02			

面積（座標法）計算書

地番 = 8-23
測点名

	[1] X(i)	[2] X(i+1)-X(i-1)	[3] Y(i)	[4] Y(i+1)-Y(i-1)	[2]*[3]	[1]*[4]	方向角	夾 角	距 離
88A-25	-3798.463	4.435	-22650.171	11.790	-100453.508385	-44783.878770	157-02-59	90-49-09	0.333
88A-26	-3798.770	-5.207	-22650.041	-11.488	117938.763487	43640.269760	247-07-55	89-55-04	12.609
88A-64	-3803.670	-4.435	-22661.659	-11.790	100504.457665	44845.269300	339-42-03	87-25-52	0.496
88A-63	-3803.205	5.207	-22661.831	11.488	-118000.154017	-43691.219040	67-52-08	91-49-55	12.587
合計				倍面積	-10.441250	10.441250			26.025
				面 積	5.22	5.22			

面積（座標法）計算書

地番 = 8-24
測点名

	[1] X(i)	[2] X(i+1)-X(i-1)	[3] Y(i)	[4] Y(i+1)-Y(i-1)	[2]*[3]	[1]*[4]	方向角	夾 角	距 離
88A-26	-3798.770	-5.345	-22650.041	15.969	121064.469145	-60662.558130	156-59-22	90-08-33	11.131
88A-6	-3809.015	-12.098	-22645.690	3.619	273967.557620	-13784.825285	201-33-21	135-26-01	1.992
88A-7	-3810.868	-5.297	-22646.422	-9.315	119958.097334	35498.235420	248-08-11	133-25-10	9.248
88A-27	-3814.312	-1.572	-22655.005	-9.325	35613.667860	35568.459400	338-22-42	89-45-29	2.014
88A-66	-3812.440	0.972	-22655.747	-3.028	-22021.386084	11544.068320	248-30-37	269-52-05	2.457
88A-65	-3813.340	8.770	-22658.033	-5.912	-198710.949410	22544.466080	339-26-43	89-03-54	10.327
88A-64	-3803.670	14.570	-22661.659	7.992	-330180.371630	-30398.930640	67-07-55	92-18-48	12.609
合計				倍面積	-308.915165	308.915165			49.778
				面 積	154.45	154.45			

面積（座標法）計算書

地番 = 8-25
測点名

	[1] X(i)	[2] X(i+1)-X(i-1)	[3] Y(i)	[4] Y(i+1)-Y(i-1)	[2]*[3]	[1]*[4]	方向角	夾 角	距 離
88A-66	-3812.440	-0.972	-22655.747	3.028	22021.386084	-11544.068320	158-22-42	90-07-55	2.014
88A-27	-3814.312	-2.802	-22655.005	-1.576	63479.324010	6011.355712	248-08-20	90-14-22	2.498
88A-28	-3815.242	0.972	-22657.323	-3.028	-22022.917956	11552.552776	339-31-47	88-36-33	2.030
88A-65	-3813.340	2.802	-22658.033	1.576	-63487.808466	-6009.823840	68-30-37	91-01-10	2.457
合計				倍面積	-10.016328	10.016328			8.999
				面 積	5.00	5.00			

面積（座標法）計算書

地番 = 8-26
測点名

	[1] X(i)	[2] X(i+1)-X(i-1)	[3] Y(i)	[4] Y(i+1)-Y(i-1)	[2]*[3]	[1]*[4]	方向角	夾 角	距 離
88A-60	-3800.181	-1.292	-22662.975	2.274	29280.563700	-8641.611594	159-17-59	92-04-13	1.952
88A-62	-3802.007	-3.024	-22662.285	1.144	68530.749840	-4349.496008	159-14-42	180-03-17	1.281
88A-63	-3803.205	-1.663	-22661.831	0.626	37686.624953	-2380.806330	159-42-03	179-32-39	0.496
88A-64	-3803.670	-10.135	-22661.659	3.798	229675.913965	-14446.338660	159-26-43	180-15-20	10.327
88A-65	-3813.340	-11.572	-22658.033	4.336	262198.757876	-16534.642240	159-31-47	179-54-56	2.030
88A-28	-3815.242	-2.523	-22657.323	-0.839	57164.425929	3200.988038	248-09-14	91-22-33	1.669
88A-29	-3815.863	14.527	-22658.872	-7.236	-329165.433544	27611.584668	339-25-21	88-43-53	16.180
88A-59	-3800.715	15.682	-22664.559	-4.103	-355425.614238	15594.333645	71-22-12	88-03-09	1.672
合計				倍面積	-54.011519	54.011519			35.607
				面 積	27.00	27.00			

面積（座標法）計算書

地番 = 8-27
測点名

	[1] X(i)	[2] X(i+1)-X(i-1)	[3] Y(i)	[4] Y(i+1)-Y(i-1)	[2]*[3]	[1]*[4]	方向角	夾 角	距 離
88A-59	-3800.715	-13.192	-22664.559	11.452	298990.862328	-43525.788180	159-25-21	91-50-10	16.180
88A-29	-3815.863	-16.000	-22658.872	3.558	362541.952000	-13576.840554	248-11-22	91-13-59	2.293
88A-30	-3816.715	5.110	-22661.001	-4.268	-115797.715110	16289.739620	340-15-48	87-55-34	6.334
88A-69	-3810.753	0.029	-22663.140	-16.982	-657.231060	64714.207446	248-12-45	272-03-03	15.985
88A-68	-3816.686	-2.382	-22677.983	-16.318	54018.955506	62280.682148	337-26-35	90-46-10	3.845
88A-67	-3813.135	8.474	-22679.458	-3.485	-192185.727092	13288.775475	337-47-25	179-39-10	5.318
88A-48	-3808.212	6.472	-22681.468	-2.649	-146794.460896	10087.953588	337-34-58	180-12-27	1.676
88A-49	-3806.663	2.185	-22682.107	1.228	-49560.403795	-4674.582164	71-11-18	86-23-40	1.972
88A-56	-3806.027	3.070	-22680.240	9.050	-69628.336800	-34444.544350	71-16-51	179-54-27	7.584
88A-57	-3803.593	3.356	-22673.057	9.916	-76090.779292	-37716.428188	71-21-28	179-55-23	2.884
88A-58	-3802.671	2.878	-22670.324	8.498	-65245.192472	-32315.098158	71-15-31	180-05-57	6.088
合計				倍面積	-408.076683	408.076683			70.159
				面 積	204.03	204.03			

面積（座標法）計算書

地番 = 8-28
測点名

	[1] X(i)	[2] X(i+1)-X(i-1)	[3] Y(i)	[4] Y(i+1)-Y(i-1)	[2]*[3]	[1]*[4]	方向角	夾 角	距 離
88A-69	-3810.753	-0.029	-22663.140	16.982	657.231060	-64714.207446	160-15-48	87-56-57	6.334
88A-30	-3816.715	-6.821	-22661.001	-0.004	154570.687821	15.266860	248-09-26	92-06-22	2.309
88A-8	-3817.574	-4.652	-22663.144	-0.640	105428.945888	2443.247360	158-23-01	269-46-25	4.080
88A-31	-3821.367	-4.934	-22661.641	-0.957	111812.536694	3657.048219	245-07-02	93-15-59	2.712
88A-79	-3822.508	-2.496	-22664.101	-1.833	56569.596096	7006.657164	155-10-07	269-56-55	1.493
88A-78	-3823.863	-5.754	-22663.474	-8.918	130405.629396	34101.210234	245-15-23	89-54-44	10.510
88A-77	-3828.262	-3.079	-22673.019	-10.171	69810.225501	38937.252802	334-37-40	90-37-43	1.461
88A-74	-3826.942	2.861	-22673.645	-1.346	-64869.298345	5151.063932	334-57-24	179-40-16	1.701
88A-73	-3825.401	2.813	-22674.365	-1.246	-63782.988745	4766.449646	337-32-02	177-25-22	1.376
88A-70	-3824.129	8.715	-22674.891	-3.618	-197611.675065	13835.698722	337-26-27	180-05-35	8.060
88A-68	-3816.686	13.376	-22677.983	11.751	-303340.700608	-44849.877186	68-12-45	89-13-42	15.985
合計				倍面積	-349.810307	349.810307			56.021
				面 積	174.90	174.90			

面積（座標法）計算書

地番 = 8-29
測点名

	[1] X(i)	[2] X(i+1)-X(i-1)	[3] Y(i)	[4] Y(i+1)-Y(i-1)	[2]*[3]	[1]*[4]	方向角	夾 角	距 離
88A-31	-3821.367	-0.259	-22661.641	3.016	5869.365019	-11525.242872	158-20-23	86-46-39	1.506
88A-32	-3822.767	-2.496	-22661.085	-1.833	56562.068160	7007.131911	245-21-21	92-59-02	2.628
88A-78	-3823.863	0.259	-22663.474	-3.016	-5869.839766	11532.770808	335-10-07	90-11-14	1.493
88A-79	-3822.508	2.496	-22664.101	1.833	-56569.596096	-7006.657164	65-07-02	90-03-05	2.712
合計				倍面積	-8.002683	8.002683			8.339
				面 積	4.00	4.00			

面積（座標法）計算書

地番 = 8-30
測点名

	[1] X(i)	[2] X(i+1)-X(i-1)	[3] Y(i)	[4] Y(i+1)-Y(i-1)	[2]*[3]	[1]*[4]	方向角	夾 角	距 離
88A-32	-3822.767	-11.783	-22661.085	7.523	267015.564555	-28758.676141	158-15-58	87-05-23	13.865
88A-33	-3835.646	-18.216	-22655.951	-6.805	412700.803416	26101.571030	245-54-51	92-21-07	13.078
88A-81	-3840.983	-3.111	-22667.890	-12.870	70519.805790	49433.451210	337-18-12	88-36-39	2.413
88A-80	-3838.757	12.721	-22668.821	-5.129	-288370.071941	19688.984653	338-11-55	179-06-17	11.303
88A-77	-3828.262	14.894	-22673.019	5.347	-337691.944986	-20469.716914	65-15-23	92-56-32	10.510
88A-78	-3823.863	5.495	-22663.474	11.934	-124535.789630	-45633.981042	65-21-21	179-54-02	2.628
合計				倍面積	-361.632796	361.632796			53.797
				面 積	180.81	180.81			

面積（座標法）計算書

地番 = 8-31
測点名

	[1] X(i)	[2] X(i+1)-X(i-1)	[3] Y(i)	[4] Y(i+1)-Y(i-1)	[2]*[3]	[1]*[4]	方向角	夾 角	距 離
88A-33	-3835.646	-4.676	-22655.951	15.932	105939.226876	-61109.512072	158-15-32	87-39-19	10.780
88A-34	-3845.659	-10.744	-22651.958	2.132	243372.636752	-8198.944988	248-33-18	89-42-14	1.999
88A-89	-3846.390	-2.126	-22653.819	-1.309	48162.019194	5034.924510	158-24-41	270-08-37	1.500
88A-88	-3847.785	-4.418	-22653.267	-7.126	100082.133606	27419.315910	248-30-34	89-54-07	8.252
88A-87	-3850.808	-3.469	-22660.945	-8.805	78610.818205	33906.364440	248-24-33	180-06-01	1.212
88A-86	-3851.254	-0.960	-22662.072	-2.447	21755.589120	9424.018538	248-43-28	179-41-05	1.417
88A-85	-3851.768	5.592	-22663.392	-3.860	-126733.688064	14867.824480	337-24-48	91-18-40	6.613
88A-82	-3845.662	10.785	-22665.932	-4.498	-244452.076620	17297.787676	337-17-33	180-07-15	5.072
88A-81	-3840.983	10.016	-22667.890	9.981	-227041.586240	-38336.851323	65-54-51	91-22-42	13.078
合計				倍面積	-304.927171	304.927171			49.923
				面 積	152.46	152.46			

面積（座標法）計算書

地番 = 8-32
測点名

	[1] X(i)	[2] X(i+1)-X(i-1)	[3] Y(i)	[4] Y(i+1)-Y(i-1)	[2]*[3]	[1]*[4]	方向角	夾 角	距 離
88A-34	-3845.659	-0.660	-22651.958	2.416	14950.292280	-9291.112144	158-14-54	90-18-24	1.498
88A-35	-3847.050	-2.126	-22651.403	-1.309	48156.882778	5035.788450	248-28-48	89-46-06	2.004
88A-88	-3847.785	0.660	-22653.267	-2.416	-14951.156220	9296.248560	338-24-41	90-04-07	1.500
88A-89	-3846.390	2.126	-22653.819	1.309	-48162.019194	-5034.924510	68-33-18	89-51-23	1.999
合計				倍面積	-6.000356	6.000356			7.001
				面 積	3.00	3.00			