


S = 1 : 250

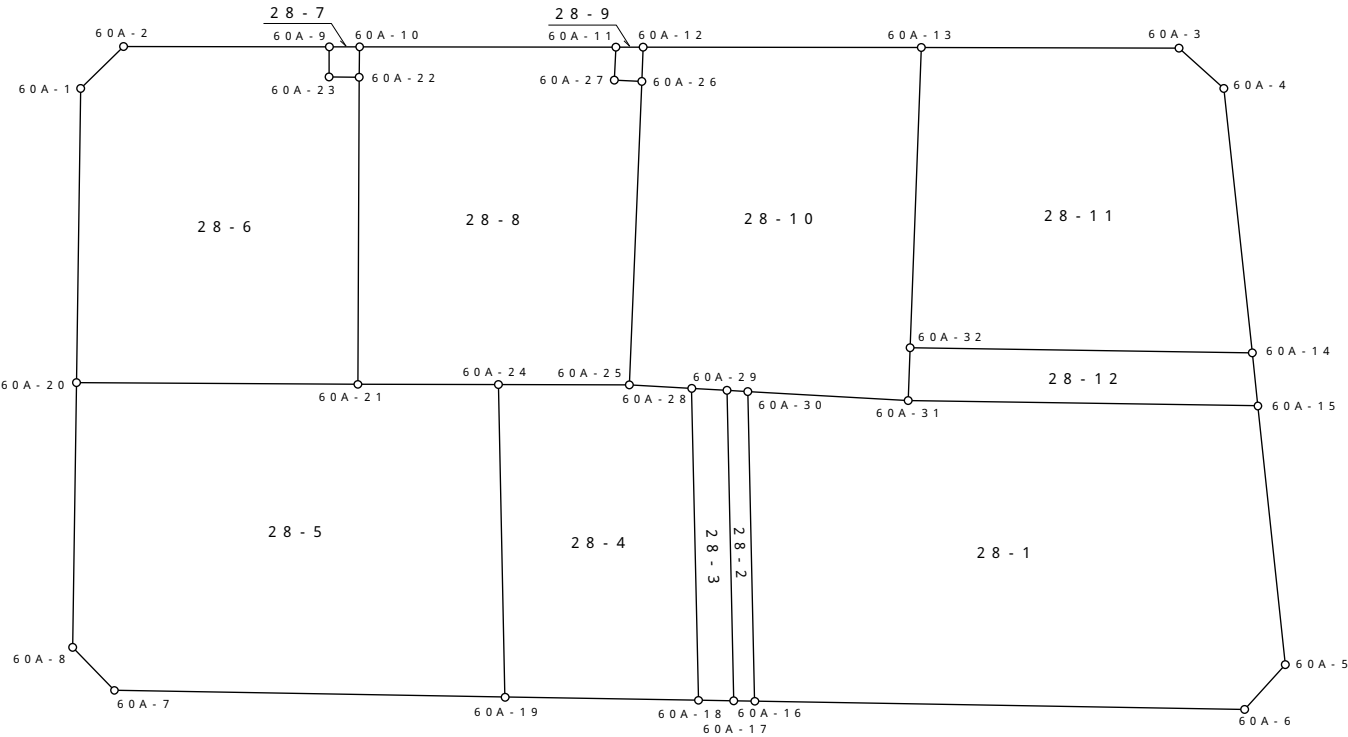

参考資料
※記載内容は換地処分当時のものです。 上尾市

面積（座標法）計算書

地番 = 28-1
測点名

	[1] X(i)	[2] X(i+1)-X(i-1)	[3] Y(i)	[4] Y(i+1)-Y(i-1)	[2]*[3]	[1]*[4]	方向角	夾 角	距 離
60A-30	-3744.650	11.158	-22864.137	-0.146	-255118.040646	546.718900	65-27-37	85-31-02	5.302
60A-31	-3742.448	7.437	-22859.314	15.137	-170004.718218	-56649.435376	63-05-22	182-22-15	11.566
60A-15	-3737.213	-1.913	-22849.000	15.105	43710.137000	-56450.602365	146-10-04	96-55-18	8.605
60A-5	-3744.361	-9.087	-22844.209	4.285	207585.327183	-16044.586885	194-37-32	131-32-32	2.004
60A-6	-3746.300	-9.245	-22844.715	-14.959	211199.390175	56040.901700	243-11-00	131-26-32	16.195
60A-16	-3753.606	1.650	-22859.168	-19.422	-37717.627200	72902.535732	330-58-39	92-12-21	10.242
合計				倍面積	-345.531706	345.531706			53.914
				面 積	172.76	172.76			

面積（座標法）計算書

地番 = 28-2
測点名

	[1] X(i)	[2] X(i+1)-X(i-1)	[3] Y(i)	[4] Y(i+1)-Y(i-1)	[2]*[3]	[1]*[4]	方向角	夾 角	距 離
60A-29	-3744.936	9.269	-22864.768	-4.351	-211933.534592	16294.216536	65-37-04	85-22-10	0.693
60A-30	-3744.650	-8.670	-22864.137	5.600	198232.067790	-20970.040000	150-58-39	94-38-25	10.242
60A-16	-3753.606	-9.269	-22859.168	4.351	211881.628192	-16331.939706	243-08-21	87-50-18	0.693
60A-17	-3753.919	8.670	-22859.786	-5.600	-198194.344620	21021.946400	330-59-14	92-09-07	10.272
合計				倍面積	-14.183230	14.183230			21.900
				面 積	7.09	7.09			

面積（座標法）計算書

地番 = 28-3
測点名

	[1] X(i)	[2] X(i+1)-X(i-1)	[3] Y(i)	[4] Y(i+1)-Y(i-1)	[2]*[3]	[1]*[4]	方向角	夾 角	距 離
60A-28	-3745.422	9.509	-22865.832	-3.940	-217431.196488	14756.962680	65-27-02	85-32-15	1.170
60A-29	-3744.936	-8.497	-22864.768	6.046	194281.933696	-22641.883056	150-59-14	94-27-48	10.272
60A-17	-3753.919	-9.509	-22859.786	3.940	217373.705074	-14790.440860	243-12-56	87-46-18	1.167
60A-18	-3754.445	8.497	-22860.828	-6.046	-194248.455516	22699.374470	330-59-17	92-13-39	10.318
合計				倍面積	-24.013234	24.013234			22.927
				面 積	12.00	12.00			

面積（座標法）計算書

地番 = 28-4
測点名

	[1] X(i)	[2] X(i+1)-X(i-1)	[3] Y(i)	[4] Y(i+1)-Y(i-1)	[2]*[3]	[1]*[4]	方向角	夾 角	距 離
60A-24	-3748.286	11.047	-22871.545	-1.166	-252661.957615	4370.501476	62-28-16	88-32-57	4.334
60A-25	-3746.283	2.864	-22867.702	5.713	-65493.098528	-21402.514779	65-16-38	177-11-38	2.059
60A-28	-3745.422	-8.162	-22865.832	6.874	186630.920784	-25746.030828	150-59-17	94-17-21	10.318
60A-18	-3754.445	-11.908	-22860.828	-0.704	272226.739824	2643.129280	243-11-12	87-48-05	6.396
60A-19	-3757.330	6.159	-22866.536	-10.717	-140834.995224	40267.305610	331-01-13	92-09-59	10.338
合計				倍面積	-132.390759	132.390759			33.445
				面 積	66.19	66.19			

面積（座標法）計算書

地番 = 28-5
測点名

	[1] X(i)	[2] X(i+1)-X(i-1)	[3] Y(i)	[4] Y(i+1)-Y(i-1)	[2]*[3]	[1]*[4]	方向角	夾 角	距 離
60A-20	-3754.731	12.087	-22883.912	4.292	-276597.844344	-16115.305452	62-34-11	90-30-39	9.300
60A-21	-3750.447	6.445	-22875.658	12.367	-147433.615810	-46381.778049	62-16-56	180-17-15	4.646
60A-24	-3748.286	-6.883	-22871.545	9.122	157424.844235	-34191.864892	151-01-13	91-15-43	10.338
60A-19	-3757.330	-14.865	-22866.536	-6.520	339911.057640	24497.791600	243-12-39	87-48-34	12.915
60A-7	-3763.151	-5.204	-22878.065	-13.414	119057.450260	50478.907514	288-07-28	135-05-11	1.983
60A-8	-3762.534	8.420	-22879.950	-5.847	-192649.179000	21999.536298	333-04-50	135-02-38	8.751
合計				倍面積	-287.287019	287.287019			47.933
				面 積	143.64	143.64			

面積（座標法）計算書

地番 = 28-6
測点名

	[1] X(i)	[2] X(i+1)-X(i-1)	[3] Y(i)	[4] Y(i+1)-Y(i-1)	[2]*[3]	[1]*[4]	方向角	夾 角	距 離
60A-1	-3746.063	10.555	-22888.326	-3.802	-241586.280930	14242.531526	17-58-09	135-02-39	1.984
60A-2	-3744.176	5.048	-22887.714	6.634	-115537.180272	-24838.863584	62-18-17	135-39-52	6.801
60A-9	-3741.015	2.273	-22881.692	6.480	-52010.085916	-24241.777200	152-43-01	89-35-16	0.999
60A-23	-3741.903	-0.428	-22881.234	1.346	9793.168152	-5036.601438	62-36-54	270-06-07	1.000
60A-22	-3741.443	-8.544	-22880.346	5.576	195489.676224	-20862.286168	152-29-45	90-07-09	10.151
60A-21	-3750.447	-13.288	-22875.658	-3.566	303971.743504	13374.094002	242-34-11	89-55-34	9.300
60A-20	-3754.731	4.384	-22883.912	-12.668	-100323.070208	47564.932308	333-00-48	89-33-23	9.727
合計				倍面積	-202.029446	202.029446			39.962
				面 積	101.01	101.01			

面積（座標法）計算書

地番 = 28-7
測点名

	[1] X(i)	[2] X(i+1)-X(i-1)	[3] Y(i)	[4] Y(i+1)-Y(i-1)	[2]*[3]	[1]*[4]	方向角	夾 角	距 離
60A-9	-3741.015	1.355	-22881.692	0.431	-31004.692660	-1612.377465	62-17-12	90-25-49	1.004
60A-10	-3740.548	-0.428	-22880.803	1.346	9792.983684	-5034.777608	152-57-02	89-20-10	1.005
60A-22	-3741.443	-1.355	-22880.346	-0.431	31002.868830	1612.561933	242-36-54	90-20-08	1.000
60A-23	-3741.903	0.428	-22881.234	-1.346	-9793.168152	5036.601438	332-43-01	89-53-53	0.999
合計				倍面積	-2.008298	2.008298			4.008
				面 積	1.00	1.00			

面積（座標法）計算書

地番 = 28-8
測点名

	[1] X(i)	[2] X(i+1)-X(i-1)	[3] Y(i)	[4] Y(i+1)-Y(i-1)	[2]*[3]	[1]*[4]	方向角	夾 角	距 離
60A-10	-3740.548	4.835	-22880.803	7.043	-110628.682505	-26344.679564	62-17-08	90-39-54	8.472
60A-11	-3736.608	2.953	-22873.303	7.965	-67544.863759	-29762.082720	154-46-25	87-30-43	1.091
60A-27	-3737.595	-0.600	-22872.838	1.286	13723.702800	-4806.547170	64-45-43	270-00-42	0.908
60A-26	-3737.208	-8.688	-22872.017	5.136	198712.083696	-19194.300288	154-34-11	90-11-32	10.049
60A-25	-3746.283	-11.078	-22867.702	0.472	253328.402756	-1768.245576	242-28-16	92-05-55	4.334
60A-24	-3748.286	-4.164	-22871.545	-7.956	95237.113380	29821.363416	242-16-56	180-11-20	4.646
60A-21	-3750.447	6.843	-22875.658	-8.801	-156538.127694	33007.684047	332-29-45	89-47-11	10.151
60A-22	-3741.443	9.899	-22880.346	-5.145	-226492.545054	19249.724235	332-57-02	179-32-43	1.005
合計				倍面積	-202.916380	202.916380			40.656
				面 積	101.45	101.45			

面積（座標法）計算書

地番 = 28-9
測点名

	[1] X(i)	[2] X(i+1)-X(i-1)	[3] Y(i)	[4] Y(i+1)-Y(i-1)	[2]*[3]	[1]*[4]	方向角	夾 角	距 離
60A-11	-3736.608	1.404	-22873.303	0.329	-32114.117412	-1229.344032	62-17-31	92-28-54	0.897
60A-12	-3736.191	-0.600	-22872.509	1.286	13723.505400	-4804.741626	154-11-00	88-06-31	1.130
60A-26	-3737.208	-1.404	-22872.017	-0.329	32112.311868	1229.541432	244-45-43	89-25-17	0.908
60A-27	-3737.595	0.600	-22872.838	-1.286	-13723.702800	4806.547170	334-46-25	89-59-18	1.091
合計				倍面積	-2.002944	2.002944			4.026
				面 積	1.00	1.00			

面積（座標法）計算書

地番 = 28-10
測点名

	[1] X(i)	[2] X(i+1)-X(i-1)	[3] Y(i)	[4] Y(i+1)-Y(i-1)	[2]*[3]	[1]*[4]	方向角	夾 角	距 離
60A-12	-3736.191	5.289	-22872.509	7.652	-120972.700101	-28589.333532	62-19-13	91-51-47	9.196
60A-13	-3731.919	-4.677	-22864.365	12.443	106936.635105	-46436.268117	154-20-27	87-58-46	9.928
60A-32	-3740.868	-10.529	-22860.066	5.051	240693.634914	-18895.124268	154-32-53	179-47-34	1.750
60A-31	-3742.448	-3.782	-22859.314	-4.071	86453.925548	15235.505808	245-27-37	89-05-16	5.302
60A-30	-3744.650	-2.488	-22864.137	-5.454	56885.972856	20423.321100	245-37-04	179-50-33	0.693
60A-29	-3744.936	-0.772	-22864.768	-1.695	17651.600896	6347.666520	245-27-02	180-10-02	1.170
60A-28	-3745.422	-1.347	-22865.832	-2.934	30800.275704	10989.068148	245-16-38	180-10-24	2.059
60A-25	-3746.283	8.214	-22867.702	-6.185	-187835.304228	23170.760355	334-34-11	90-42-27	10.049
60A-26	-3737.208	10.092	-22872.017	-4.807	-230824.395564	17964.758856	334-11-00	180-23-11	1.130
合計				倍面積	-210.354870	210.354870			41.277
				面 積	105.17	105.17			

面積（座標法）計算書

地番 = 28-11
測点名

	[1] X(i)	[2] X(i+1)-X(i-1)	[3] Y(i)	[4] Y(i+1)-Y(i-1)	[2]*[3]	[1]*[4]	方向角	夾 角	距 離
60A-13	-3731.919	12.906	-22864.365	3.253	-295087.494690	-12139.932507	62-20-49	91-59-38	8.526
60A-3	-3727.962	3.470	-22856.813	9.483	-79313.141110	-35352.263646	104-09-18	138-11-31	1.991
60A-4	-3728.449	-7.788	-22854.882	6.831	177993.821016	-25469.035119	146-07-58	138-01-20	8.793
60A-14	-3735.750	-12.419	-22849.982	-5.184	283773.926458	19366.128000	243-05-26	83-02-32	11.308
60A-32	-3740.868	3.831	-22860.066	-14.383	-87576.912846	53804.904444	334-20-27	88-44-59	9.928
合計				倍面積	-209.801172	209.801172			40.546
				面 積	104.90	104.90			

面積（座標法）計算書

地番 = 28-12
測点名

	[1] X(i)	[2] X(i+1)-X(i-1)	[3] Y(i)	[4] Y(i+1)-Y(i-1)	[2]*[3]	[1]*[4]	方向角	夾 角	距 離
60A-32	-3740.868	6.698	-22860.066	9.332	-153116.722068	-34909.780176	63-05-26	91-27-27	11.308
60A-14	-3735.750	3.655	-22849.982	11.066	-83516.684210	-41339.809500	146-07-46	96-57-40	1.762
60A-15	-3737.213	-6.698	-22849.000	-9.332	153042.602000	34875.671716	243-05-22	83-02-24	11.566
60A-31	-3742.448	-3.655	-22859.314	-11.066	83550.792670	41413.929568	334-32-53	88-32-29	1.750
合計				倍面積	-40.011608	40.011608			26.386
				面 積	20.00	20.00			