
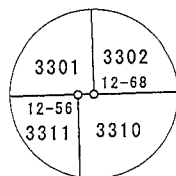



画地原子一覽表

2011/10/28


S = 1 : 500

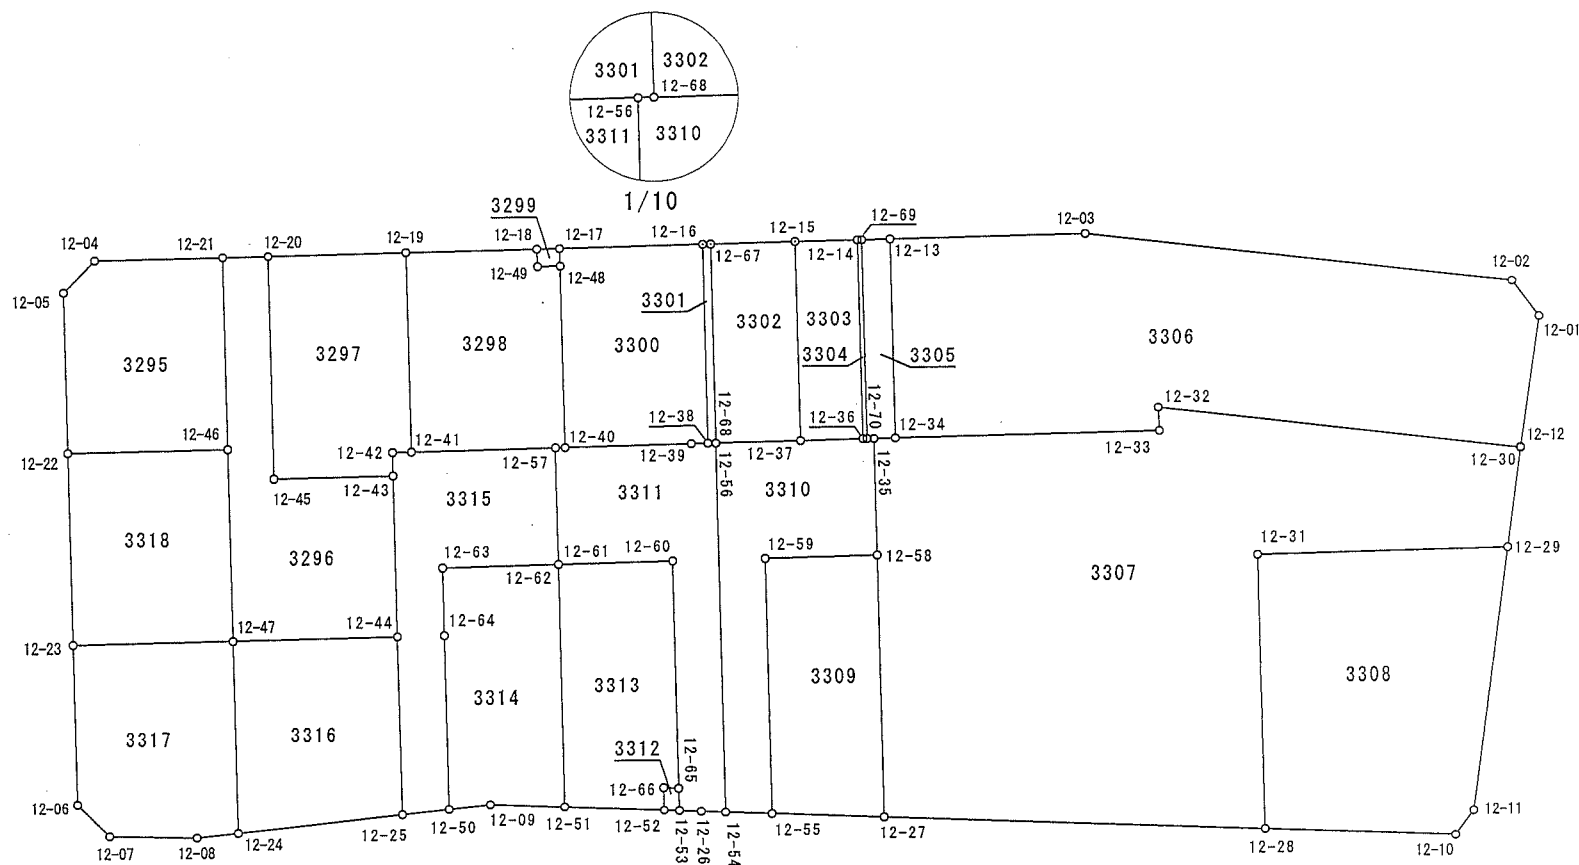

1/10

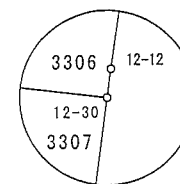

1/10

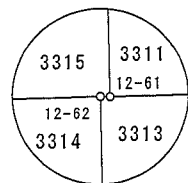

1/10

参考資料

※記載内容は換地処分当時のものです。 上尾市

* 震災前の成果より算出

※記載内容は換地処分当時のものです。 上尾市

(世界測地系)

* 震災前の成果より算出

点 名	[1]	[2]	[3]	[4]	方 向 角	夾 角	距 離	[2]*[3]	[1]*[4]
	X(i)	Y(i)	X(i+1)-X(i-1)	Y(i+1)-Y(i-1)					
12-21	-5073.943	-16901.119	-3.884	-14.838	198-50-00	90-02-29	8.457	65643.946196	75287.166234
12-04	-5081.947	-16903.849	-10.696	-1.418	154-01-00	135-11-00	2.995	180803.568904	7206.200846
12-05	-5084.639	-16902.537	-6.124	11.408	108-46-29	134-45-29	10.663	103511.136588	-58005.561712
12-22	-5088.071	-16892.441	6.576	13.526	18-55-04	90-08-35	10.579	-111084.692016	-68821.248346
12-46	-5078.063	-16889.011	14.128	-8.678	288-47-31	89-52-27	12.790	-238607.947408	44067.430714
							倍 面 積	266.012264	-266.012264
							1/2面積	133.0061320	133.0061320
							面 積	133.00	133.00

※記載内容は換地処分当時のものです。 上尾市

(世界測地系)

* 震災前の成果より算出

点 名	[1]	[2]	[3]	[4]	方 向 角	夾 角	距 離	[2]*[3]	[1]*[4]
	X(i)	Y(i)	X(i+1)-X(i-1)	Y(i+1)-Y(i-1)					
12-20	-5071.100	-16900.155	1.930	-14.984	198-43-50	89-55-47	3.002	-32617.299150	75985.362400
12-21	-5073.943	-16901.119	-6.963	11.144	108-47-31	90-03-41	12.790	117682.491597	-56544.020792
12-46	-5078.063	-16889.011	-8.162	24.011	108-45-23	179-57-52	12.571	137848.107782	-121929.370693
12-47	-5082.105	-16877.108	6.229	15.399	18-47-50	90-02-27	10.850	-105127.505732	-78259.334895
12-44	-5071.834	-16873.612	13.666	-6.490	288-46-36	89-58-46	10.547	-230594.781592	32916.202660
12-43	-5068.439	-16883.598	-4.039	-12.523	198-50-36	90-04-00	7.855	68192.852322	63472.061597
12-45	-5075.873	-16886.135	-2.661	-16.557	288-48-03	269-57-27	14.810	44934.005235	84041.229261
							倍 面 積	317.870462	-317.870462
							1/2面積	158.9352310	158.9352310
							面 積	158.93	158.93

参考資料

※記載内容は換地処分当時のものです。 上尾市

面積（座標法）計算書

（世界測地系）

* 震災前の成果より算出

地番： 3297

点 名	[1]	[2]	[3]	[4]	方 向 角	夾 角	距 離	[2]*[3]	[1]*[4]
	X(i)	Y(i)	X(i+1)-X(i-1)	Y(i+1)-Y(i-1)					
12-19	-5062.485	-16897.224	-4.349	-15.509	198-47-22	90-03-16	9.100	73486.027176	78514.079865
12-20	-5071.100	-16900.155	-13.388	11.089	108-48-03	90-00-41	14.810	226259.275140	-56233.427900
12-45	-5075.873	-16886.135	2.661	16.557	18-50-36	90-02-33	7.855	-44934.005235	-84041.229261
12-43	-5068.439	-16883.598	7.935	1.084	289-01-28	90-10-52	1.537	-133971.350130	-5494.187876
12-42	-5067.938	-16885.051	1.688	-1.048	18-50-22	269-48-54	1.254	-28501.966088	5311.199024
12-41	-5066.751	-16884.646	5.453	-12.173	288-44-06	89-53-44	13.282	-92071.974638	61677.559923
							倍 面 積	266.006225	-266.006225
							1/2面積	133.0031125	133.0031125
							面 積	133.00	133.00

参考資料

※記載内容は換地処分当時のものです。 上尾市

面積（座標法）計算書

（世界測地系）

* 震災前の成果より算出

地番： 3298

点 名	[1]	[2]	[3]	[4]	方 向 角	夾 角	距 離	[2]*[3]	[1]*[4]
	X(i)	Y(i)	X(i+1)-X(i-1)	Y(i+1)-Y(i-1)					
12-48	-5053.249	-16892.850	2.477	-11.947	198-47-10	90-01-35	1.497	-41843.589450	60371.165803
12-49	-5054.666	-16893.332	-1.049	-1.588	288-24-14	269-37-04	1.166	17721.105268	8026.809608
12-18	-5054.298	-16894.438	-7.819	-3.892	198-47-36	90-23-22	8.648	132097.610722	19671.327816
12-19	-5062.485	-16897.224	-12.453	9.792	108-44-06	89-56-30	13.282	210421.130472	-49571.853120
12-41	-5066.751	-16884.646	4.735	15.633	18-44-51	90-00-45	9.505	-79948.798810	-79208.518383
12-57	-5057.750	-16881.591	9.608	3.261	18-44-45	179-59-54	0.641	-162198.326328	-16493.322750
12-40	-5057.143	-16881.385	4.501	-11.259	288-45-35	90-00-50	12.108	-75983.113885	56938.373037
							倍 面 積	266.017989	-266.017989
							1/2面積	133.0089945	133.0089945
							面 積	133.00	133.00

※記載内容は換地処分当時のものです。 上尾市

(世界測地系)

* 震災前の成果より算出

点 名	[1]	[2]	[3]	[4]	方 向 角	夾 角	距 離	[2]*[3]	[1]*[4]
	X(i)	Y(i)	X(i+1)-X(i-1)	Y(i+1)-Y(i-1)					
12-17	-5052.875	-16893.952	-1.049	-1.588	198-51-24	90-06-37	1.504	17721.755648	8023.965500
12-18	-5054.298	-16894.438	-1.791	0.620	108-24-14	89-32-50	1.166	30257.938458	-3133.664760
12-49	-5054.666	-16893.332	1.049	1.588	18-47-10	90-22-56	1.497	-17721.105268	-8026.809608
12-48	-5053.249	-16892.850	1.791	-0.620	288-44-47	89-57-37	1.164	-30255.094350	3133.014380
							倍 面 積	3.494488	-3.494488
							1/2面積	1.7472440	1.7472440
							面 積	1.74	1.74

※記載内容は換地処分当時のものです。 上尾市

(世界測地系)

* 震災前の成果より算出

点 名	[1]	[2]	[3]	[4]	方 向 角	夹 角	距 離	[2]*[3]	[1]*[4]
	X(i)	Y(i)	X(i+1)-X(i-1)	Y(i+1)-Y(i-1)					
12-16	-5043.939	-16890.923	-4.661	-15.589	198-43-30	89-55-41	9.435	78728.592103	78629.965071
12-17	-5052.875	-16893.952	-9.310	-1.927	108-44-47	90-01-17	1.164	157282.693120	9736.890125
12-48	-5053.249	-16892.850	-4.268	12.567	108-45-35	180-00-48	12.108	72098.683800	-63504.180183
12-40	-5057.143	-16881.385	3.994	14.132	18-40-51	89-55-16	8.327	-67424.251690	-71467.544876
12-39	-5049.255	-16878.718	8.929	3.022	18-49-49	180-08-58	1.100	-150710.073022	-15258.848610
12-38	-5048.214	-16878.363	5.316	-12.205	288-47-49	89-58-00	13.268	-89725.377708	61613.451870
							倍 面 積	250.266603	-250.266603
							1/2面積	125.1333015	125.1333015
							面 積	125.13	125.13

※記載内容は換地処分当時のものです。 上尾市

(世界測地系)

* 震災前の成果より算出

点 名	[1]	[2]	[3]	[4]	方 向 角	夾 角	距 離	[2]*[3]	[1]*[4]
	X(i)	Y(i)	X(i+1)-X(i-1)	Y(i+1)-Y(i-1)					
12-67	-5043.432	-16890.751	3.768	-12.732	198-44-22	89-56-33	0.535	-63644.349768	64212.976224
12-16	-5043.939	-16890.923	-4.782	12.388	108-47-49	90-03-27	13.268	80772.393786	-62484.316332
12-38	-5048.214	-16878.363	-3.788	12.725	18-43-01	89-55-12	0.514	63935.239044	-64238.523150
12-56	-5047.727	-16878.198	0.507	0.172	19-17-24	180-34-23	0.021	-8557.246386	-868.209044
12-68	-5047.707	-16878.191	4.295	-12.553	288-47-49	89-30-25	13.268	-72491.830345	63363.865971
							倍 面 積	14.206331	-14.206331
							1/2面積	7.1031655	7.1031655
							面 積	7.10	7.10

参考資料

※記載内容は換地処分当時のものです。 上尾市

面積（座標法）計算書

（世界測地系）

地番： 3302

* 震災前の成果より算出

点 名	[1]	[2]	[3]	[4]	方 向 角	夾 角	距 離	[2]*[3]	[1]*[4]
	X(i)	Y(i)	X(i+1)-X(i-1)	Y(i+1)-Y(i-1)					
12-15	-5038.168	-16888.961	-1.000	-14.348	198-46-49	90-01-32	5.560	16888.961000	72287.634464
12-67	-5043.432	-16890.751	-9.539	10.770	108-47-49	90-01-00	13.268	161120.873789	-54317.762640
12-68	-5047.707	-16878.191	1.000	14.348	18-43-28	89-55-39	5.570	-16878.191000	-72424.500036
12-37	-5042.432	-16876.403	9.539	-10.770	288-45-17	90-01-49	13.262	-160984.008217	54306.992640
							倍 面 積	147.635572	-147.635572
							1/2面積	73.8177860	73.8177860
							面 積	73.81	73.81

※記載内容は換地処分当時のものです。 上尾市

(世界測地系)

* 震災前の成果より算出

点 名	[1]	[2]	[3]	[4]	方 向 角	夹 角	距 離	[2]*[3]	[1]*[4]
	X(i)	Y(i)	X(i+1)-X(i-1)	Y(i+1)-Y(i-1)					
12-14	-5034.266	-16887.640	0.359	-13.879	198-42-12	89-57-39	4.120	-6062.662760	69870.577814
12-15	-5038.168	-16888.961	-8.166	11.237	108-45-17	90-03-05	13.262	137915.255526	-56613.893816
12-37	-5042.432	-16876.403	-0.359	13.879	18-41-24	89-56-07	4.122	6058.628677	-69983.913728
12-36	-5038.527	-16875.082	8.166	-11.237	288-44-33	90-03-09	13.261	-137801.919612	56617.927899
							倍 面 積	109.301831	-109.301831
							1/2面積	54.6509155	54.6509155
							面 積	54.65	54.65

※記載内容は換地処分当時のものです。 上尾市

(世界測地系)

* 震災前の成果より算出

点 名	[1]	[2]	[3]	[4]	方 向 角	夹 角	距 離	[2]*[3]	[1]*[4]
	X(i)	Y(i)	X(i+1)-X(i-1)	Y(i+1)-Y(i-1)					
12-69	-5033.996	-16887.549	3.992	-12.653	198-37-33	89-53-06	0.285	-67415.095608	63695.151388
12-14	-5034.266	-16887.640	-4.531	12.467	108-44-33	90-07-00	13.261	76517.896840	-62762.194222
12-36	-5038.527	-16875.082	-3.992	12.653	19-27-04	90-42-31	0.285	67365.327344	-63752.482131
12-70	-5038.258	-16874.987	4.531	-12.467	288-44-27	89-17-23	13.265	-76460.566097	62811.962486
							倍 面 積	7.562479	-7.562479
							1/2面積	3.7812395	3.7812395
							面 積	3.78	3.78

参考資料

※記載内容は換地処分当時のものです。 上尾市

面積（座標法）計算書

（世界測地系）

地番： 3305

* 震災前の成果より算出

点 名	[1]	[2]	[3]	[4]	方 向 角	夾 角	距 離	[2]*[3]	[1]*[4]
	X(i)	Y(i)	X(i+1)-X(i-1)	Y(i+1)-Y(i-1)					
12-13	-5032.222	-16886.946	2.499	-13.167	198-46-24	89-59-25	1.874	-42200.478054	66259.267074
12-69	-5033.996	-16887.549	-6.036	11.959	108-44-27	89-58-03	13.265	101933.245764	-60201.558164
12-70	-5038.258	-16874.987	-3.839	12.713	19-38-43	90-54-16	0.449	64783.075093	-64051.373954
12-35	-5037.835	-16874.836	1.763	0.605	18-43-00	179-04-17	1.415	-29750.335868	-3047.890175
12-34	-5036.495	-16874.382	5.613	-12.110	288-46-59	90-03-59	13.271	-94715.906166	60991.954450
							倍 面 積	49.600769	-49.600769
							1/2面積	24.8003845	24.8003845
							面 積	24.80	24.80

※記載内容は換地処分当時のものです。 上尾市

(世界測地系)

* 震災前の成果より算出

点 名	[1]	[2]	[3]	[4]	方 向 角	夾 角	距 離	[2]*[3]	[1]*[4]
	X(i)	Y(i)	X(i+1)-X(i-1)	Y(i+1)-Y(i-1)					
12-01	-4993.915	-16867.183	3.307	-10.600	253-08-34	134-49-04	2.986	-55779.774181	52935.499000
12-02	-4994.781	-16870.041	-26.116	-15.617	206-48-28	133-39-54	28.291	440577.990756	78003.494877
12-03	-5020.031	-16882.800	-37.441	-16.905	198-46-57	171-58-29	12.877	632108.914800	84863.624055
12-13	-5032.222	-16886.946	-16.464	8.418	108-46-59	90-00-02	13.271	278026.678944	-42361.244796
12-34	-5036.495	-16874.382	12.207	18.161	18-45-31	89-58-32	17.405	-205985.581074	-91467.785695
12-33	-5020.015	-16868.785	16.947	4.122	287-34-06	88-48-35	1.547	-285875.299395	-20692.501830
12-32	-5019.548	-16870.260	21.909	9.378	26-50-48	279-16-42	24.032	-369610.526340	-47073.321144
12-30	-4998.106	-16859.407	21.460	10.819	297-53-50	91-03-02	0.038	-361802.874220	-54074.508814
12-12	-4998.088	-16859.441	4.191	-7.776	298-19-30	180-25-40	8.795	-70657.917231	38865.132288
							倍 面 積	1001.612059	-1001.612059
							1/2面積	500.8060295	500.8060295
							面 積	500.80	500.80

※記載内容は換地処分当時のものです。 上尾市

(世界測地系)

* 震災前の成果より算出

点 名	[1]	[2]	[3]	[4]	方 向 角	夾 角	距 離	[2]*[3]	[1]*[4]
	X(i)	Y(i)	X(i+1)-X(i-1)	Y(i+1)-Y(i-1)					
12-30	-4998.106	-16859.407	-18.370	-16.703	206-50-48	89-08-29	24.032	309707.306590	83483.364518
12-32	-5019.548	-16870.260	-21.909	-9.378	107-34-06	80-43-18	1.547	369610.526340	47073.321144
12-33	-5020.015	-16868.785	-16.947	-4.122	198-45-31	271-11-25	17.405	285875.299395	20692.501830
12-34	-5036.495	-16874.382	-17.820	-6.051	198-43-00	179-57-29	1.415	300701.487240	30475.831245
12-35	-5037.835	-16874.836	-3.810	6.809	108-46-56	90-03-56	7.672	64293.125160	-34302.618515
12-58	-5040.305	-16867.573	-8.019	23.568	108-47-41	180-00-45	17.223	135261.067887	-118789.908240
12-27	-5045.854	-16851.268	17.710	25.814	22-14-11	93-26-30	25.128	-298435.956280	-130253.675156
12-28	-5022.595	-16841.759	29.071	-7.594	288-46-08	86-31-57	18.064	-489606.775889	38141.586430
12-31	-5016.783	-16858.862	21.417	-11.798	18-46-33	270-00-25	16.482	-361066.247454	59188.005834
12-29	-5001.178	-16853.557	18.677	-0.545	297-42-19	98-55-46	6.608	-314773.884089	2725.642010
							倍 面 積	1565.948900	-1565.948900
							1/2面積	782.9744500	782.9744500
							面 積	782.97	782.97

参考資料

※記載内容は換地処分当時のものです。 上尾市

面積（座標法）計算書

（世界測地系）

* 震災前の成果より算出

地番： 3308

点 名	[1]	[2]	[3]	[4]	方 向 角	夾 角	距 離	[2]*[3]	[1]*[4]
	X(i)	Y(i)	X(i+1)-X(i-1)	Y(i+1)-Y(i-1)					
12-29	-5001.178	-16853.557	-7.495	-20.757	198-46-33	81-04-59	16.482	126317.409715	103809.451746
12-31	-5016.783	-16858.862	-21.417	11.798	108-46-08	89-59-35	18.064	361066.247454	-59188.005834
12-28	-5022.595	-16841.759	5.813	21.860	22-15-17	93-29-09	12.561	-97901.145067	-109793.926700
12-10	-5010.970	-16837.002	13.307	3.654	326-44-40	124-29-23	2.011	-224049.985614	-18310.084380
12-11	-5009.288	-16838.105	9.792	-16.555	297-41-34	150-56-54	17.451	-164878.724160	82928.762840
							倍 面 積	553.802328	-553.802328
							1/2面積	276.9011640	276.9011640
							面 積	276.90	276.90

※記載内容は換地処分当時のものです。 上尾市

(世界測地系)

* 震災前の成果より算出

点 名	[1]	[2]	[3]	[4]	方 向 角	夹 角	距 離	[2]*[3]	[1]*[4]
	X(i)	Y(i)	X(i+1)-X(i-1)	Y(i+1)-Y(i-1)					
12-58	-5040.305	-16867.573	-1.457	-18.681	198-44-01	89-56-20	7.398	24576.053861	94157.937705
12-59	-5047.311	-16869.949	-12.412	13.504	108-48-00	90-03-59	16.775	209389.806988	-68158.887744
12-55	-5052.717	-16854.069	1.457	18.681	22-12-07	93-24-07	7.413	-24556.378533	-94389.806277
12-27	-5045.854	-16851.268	12.412	-13.504	288-47-41	86-35-34	17.223	-209157.938416	68139.212416
							倍 面 積	251.543900	-251.543900
							1/2面 積	125.7719500	125.7719500
							面 積	125.77	125.77

参考資料

※記載内容は換地処分当時のものです。 上尾市

面積（座標法）計算書

（世界測地系）

* 震災前の成果より算出

地番： 3310

点 名	[1]	[2]	[3]	[4]	方 向 角	夾 角	距 離	[2]*[3]	[1]*[4]
	X(i)	Y(i)	X(i+1)-X(i-1)	Y(i+1)-Y(i-1)					
12-35	-5037.835	-16874.836	2.047	-7.414	199-38-43	90-51-47	0.449	-34542.789292	37350.508690
12-70	-5038.258	-16874.987	-0.692	-0.246	199-27-04	179-48-21	0.285	11677.491004	1239.411468
12-36	-5038.527	-16875.082	-4.174	-1.416	198-41-24	179-14-20	4.122	70436.592268	7134.554232
12-37	-5042.432	-16876.403	-9.180	-3.109	198-43-28	180-02-04	5.570	154925.379540	15676.921088
12-68	-5047.707	-16878.191	-5.295	-1.795	199-17-24	180-33-56	0.021	89370.021345	9060.634065
12-56	-5047.727	-16878.198	-7.840	22.967	108-47-52	89-30-28	24.268	132325.072320	-115931.146009
12-54	-5055.547	-16855.224	-4.990	24.129	22-12-06	93-24-14	3.057	84107.567760	-121985.293563
12-55	-5052.717	-16854.069	8.236	-14.725	288-48-00	86-35-54	16.775	-138810.112284	74401.257825
12-59	-5047.311	-16869.949	12.412	-13.504	18-44-01	269-56-01	7.398	-209389.806988	68158.887744
12-58	-5040.305	-16867.573	9.476	-4.887	288-46-56	90-02-55	7.672	-159837.121748	24631.970535
							倍 面 積	262.293925	-262.293925
							1/2面積	131.1469625	131.1469625
							面 積	131.14	131.14

※記載内容は換地処分当時のものです。 上尾市

(世界測地系)

* 震災前の成果より算出

点 名	[1]	[2]	[3]	[4]	方 向 角	夾 角	距 離	[2]*[3]	[1]*[4]
	X(i)	Y(i)	X(i+1)-X(i-1)	Y(i+1)-Y(i-1)					
12-56	-5047.727	-16878.198	7.333	-23.139	198-43-01	89-55-09	0.514	-123767.825934	116799.355053
12-38	-5048.214	-16878.363	-1.528	-0.520	198-49-49	180-06-48	1.100	25790.138664	2625.071280
12-39	-5049.255	-16878.718	-8.929	-3.022	198-40-51	179-51-02	8.327	150710.073022	15258.848610
12-40	-5057.143	-16881.385	-8.495	-2.873	198-44-45	180-03-54	0.641	143407.365575	14529.171839
12-57	-5057.750	-16881.591	-3.080	7.058	108-48-03	90-03-18	7.673	51995.300280	-35697.599500
12-61	-5060.223	-16874.327	4.660	9.682	18-43-34	89-55-31	7.532	-78634.363820	-48993.079086
12-60	-5053.090	-16871.909	2.332	16.526	108-47-37	270-04-03	14.903	-39345.291788	-83507.365340
12-65	-5057.891	-16857.801	-5.286	15.529	108-50-43	180-03-06	1.501	89110.336086	-78543.989339
12-53	-5058.376	-16856.380	0.856	1.969	22-13-39	93-22-56	1.449	-14429.061280	-9959.942344
12-26	-5057.035	-16855.832	2.829	1.156	22-13-30	179-59-51	1.607	-47685.148728	-5845.932460
12-54	-5055.547	-16855.224	9.308	-22.366	288-47-52	86-34-22	24.268	-156888.424992	113072.364202
							倍 面 積	263.097085	-263.097085
							1/2面積	131.5485425	131.5485425
							面 積	131.54	131.54

※記載内容は換地処分当時のものです。 上尾市

(世界測地系)

* 震災前の成果より算出

点 名	[1]	[2]	[3]	[4]	方 向 角	夹 角	距 離	[2]*[3]	[1]*[4]
	X(i)	Y(i)	X(i+1)-X(i-1)	Y(i+1)-Y(i-1)					
12-65	-5057.891	-16857.801	-0.442	-1.800	202-14-13	93-23-30	1.001	7451.148042	9104.203800
12-66	-5058.818	-16858.180	-1.412	1.042	108-50-43	86-36-30	1.501	23803.750160	-5271.288356
12-52	-5059.303	-16856.759	0.442	1.800	22-14-13	93-23-30	1.001	-7450.687478	-9106.745400
12-53	-5058.376	-16856.380	1.412	-1.042	288-50-43	86-36-30	1.501	-23801.208560	5270.827792
							倍 面 積	3.002164	-3.002164
							1/2面積	1.5010820	1.5010820
							面 積	1.50	1.50

参考資料

※記載内容は換地処分当時のものです。 上尾市

面積（座標法）計算書

（世界測地系）

* 震災前の成果より算出

地番： 3313

点 名	[1]	[2]	[3]	[4]	方 向 角	夾 角	距 離	[2]*[3]	[1]*[4]
	X(i)	Y(i)	X(i+1)-X(i-1)	Y(i+1)-Y(i-1)					
12-60	-5053.090	-16871.909	-2.332	-16.526	198-43-34	89-55-57	7.532	39345.291788	83507.365340
12-61	-5060.223	-16874.327	-7.145	-2.423	202-37-12	183-53-38	0.013	120567.066415	12260.920329
12-62	-5060.235	-16874.332	-5.151	15.085	108-48-24	86-11-12	15.941	86919.684132	-76333.644975
12-51	-5065.374	-16859.242	0.932	17.573	22-14-39	93-26-15	6.559	-15712.813544	-89013.817302
12-52	-5059.303	-16856.759	6.556	1.062	288-50-43	86-36-04	1.501	-110512.912004	-5372.979786
12-66	-5058.818	-16858.180	1.412	-1.042	22-14-13	273-23-30	1.001	-23803.750160	5271.288356
12-65	-5057.891	-16857.801	5.728	-13.729	288-47-37	86-33-24	14.903	-96561.484128	69439.785539
							倍 面 積	241.082499	-241.082499
							1/2面積	120.5412495	120.5412495
							面 積	120.54	120.54

※記載内容は換地処分当時のものです。 上尾市

(世界測地系)

* 震災前の成果より算出

点 名	[1]	[2]	[3]	[4]	方 向 角	夾 角	距 離	[2]*[3]	[1]*[4]
	X(i)	Y(i)	X(i+1)-X(i-1)	Y(i+1)-Y(i-1)					
12-62	-5060.235	-16874.332	-2.104	-17.547	198-44-17	89-55-53	7.648	35503.594528	88791.943545
12-63	-5067.478	-16876.789	-8.663	1.718	108-47-03	90-02-46	4.410	146203.623107	-8705.927204
12-64	-5068.898	-16872.614	-5.106	15.035	108-44-52	179-57-49	11.468	86151.567084	-76210.881430
12-50	-5072.584	-16861.754	-1.019	11.514	13-46-41	85-01-49	2.746	17182.127326	-58405.732176
12-09	-5069.917	-16861.100	7.210	2.512	22-14-37	188-27-56	4.908	-121568.531000	-12735.631504
12-51	-5065.374	-16859.242	9.682	-13.232	288-48-24	86-33-47	15.941	-163231.181044	67025.028768
							倍 面 積	241.200001	-241.200001
							1/2面積	120.6000005	120.6000005
							面 積	120.60	120.60

※記載内容は換地処分当時のものです。 上尾市

(世界測地系)

* 震災前の成果より算出

点 名	[1]	[2]	[3]	[4]	方 向 角	夾 角	距 離	[2]*[3]	[1]*[4]
	X(i)	Y(i)	X(i+1)-X(i-1)	Y(i+1)-Y(i-1)					
12-57	-5057.750	-16881.591	-6.528	-10.319	198-44-51	89-56-48	9.505	110203.026048	52190.922250
12-41	-5066.751	-16884.646	-10.188	-3.460	198-50-22	180-05-31	1.254	172020.773448	17530.958460
12-42	-5067.938	-16885.051	-1.688	1.048	109-01-28	90-11-06	1.537	28501.966088	-5311.199024
12-43	-5068.439	-16883.598	-3.896	11.439	108-46-36	179-45-08	10.547	65778.497808	-57977.873721
12-44	-5071.834	-16873.612	-7.167	21.101	108-44-43	179-58-07	11.738	120933.177204	-107020.769234
12-25	-5075.606	-16862.497	-0.750	11.858	13-48-47	85-04-04	3.112	12646.872750	-60186.535948
12-50	-5072.584	-16861.754	6.708	-10.117	288-44-52	94-56-05	11.468	-113108.645832	51319.332328
12-64	-5068.898	-16872.614	5.106	-15.035	288-47-03	180-02-11	4.410	-86151.567084	76210.881430
12-63	-5067.478	-16876.789	8.663	-1.718	18-44-17	269-57-14	7.648	-146203.623107	8705.927204
12-62	-5060.235	-16874.332	7.255	2.462	22-37-12	183-52-55	0.013	-122423.278660	-12458.298570
12-61	-5060.223	-16874.327	2.485	-7.259	288-48-03	86-10-51	7.673	-41932.702595	36732.158757
							倍 面 積	264.496068	-264.496068
							1/2面積	132.2480340	132.2480340
							面 積	132.24	132.24

参考資料

※記載内容は換地処分当時のものです。 上尾市

面積（座標法）計算書

（世界測地系）

地番： 3316

* 震災前の成果より算出

点 名	[1]	[2]	[3]	[4]	方 向 角	夾 角	距 離	[2]*[3]	[1]*[4]
	X(i)	Y(i)	X(i+1)-X(i-1)	Y(i+1)-Y(i-1)					
12-44	-5071.834	-16873.612	-6.499	-14.611	198-47-50	90-03-07	10.850	109661.604388	74104.566574
12-47	-5082.105	-16877.108	-14.351	8.516	108-45-38	89-57-48	12.686	242203.376908	-43279.206180
12-24	-5086.185	-16865.096	6.499	14.611	13-48-10	85-02-32	10.894	-109606.258904	-74314.249035
12-25	-5075.606	-16862.497	14.351	-8.516	288-44-43	94-56-33	11.738	-241993.694447	43223.860696
							倍 面 積	265.027945	-265.027945
							1/2面積	132.5139725	132.5139725
							面 積	132.51	132.51

参考資料

※記載内容は換地処分当時のものです。 上尾市

面積（座標法）計算書

地番： 3317

（世界測地系）

* 震災前の成果より算出

点 名	[1]	[2]	[3]	[4]	方 向 角	夾 角	距 離	[2]*[3]	[1]*[4]
	X(i)	Y(i)	X(i+1)-X(i-1)	Y(i+1)-Y(i-1)					
12-47	-5082.105	-16877.108	-5.927	-15.433	198-52-25	90-06-47	10.576	100030.619116	78432.126465
12-23	-5092.112	-16880.529	-13.391	6.546	108-45-12	89-52-47	10.526	226047.163839	-33332.965152
12-06	-5095.496	-16870.562	-2.122	12.692	65-09-01	136-23-49	3.003	35799.332564	-64672.035232
12-07	-5094.234	-16867.837	6.648	4.817	21-13-37	136-04-36	5.778	-112137.380376	-24538.925178
12-08	-5088.848	-16865.745	8.049	2.741	13-41-48	172-28-11	2.741	-135752.381505	-13948.532368
12-24	-5086.185	-16865.096	6.743	-11.363	288-45-38	95-03-50	12.686	-113721.342328	57794.320155
							倍 面 積	266.011310	-266.011310
							1/2面積	133.0056550	133.0056550
							面 積	133.00	133.00

※記載内容は換地処分当時のものです。 上尾市

(世界測地系)

* 震災前の成果より算出

点 名	[1]	[2]	[3]	[4]	方 向 角	夹 角	距 離	[2]*[3]	[1]*[4]
	X(i)	Y(i)	X(i+1)-X(i-1)	Y(i+1)-Y(i-1)					
12-46	-5078.063	-16889.011	-5.966	-15.333	198-55-04	90-09-41	10.579	100759.839626	77861.939979
12-22	-5088.071	-16892.441	-14.049	8.482	108-44-20	89-49-16	12.579	237321.903609	-43157.018222
12-23	-5092.112	-16880.529	5.966	15.333	18-52-25	90-08-05	10.576	-100709.236014	-78077.353296
12-47	-5082.105	-16877.108	14.049	-8.482	288-45-23	89-52-58	12.571	-237106.490292	43106.414610
							倍 面 積	266.016929	-266.016929
							1/2面積	133.0084645	133.0084645
							面 積	133.00	133.00